

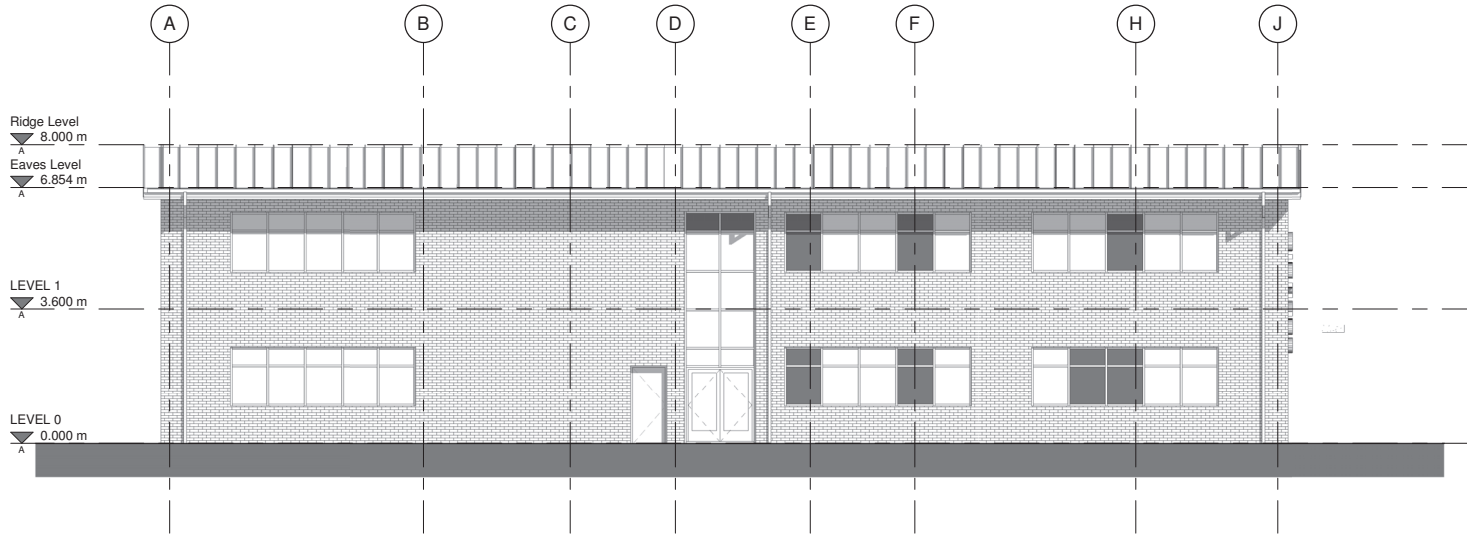


Proposed Expansion of Blacon High School: Sketch Elevations and Roof Plan

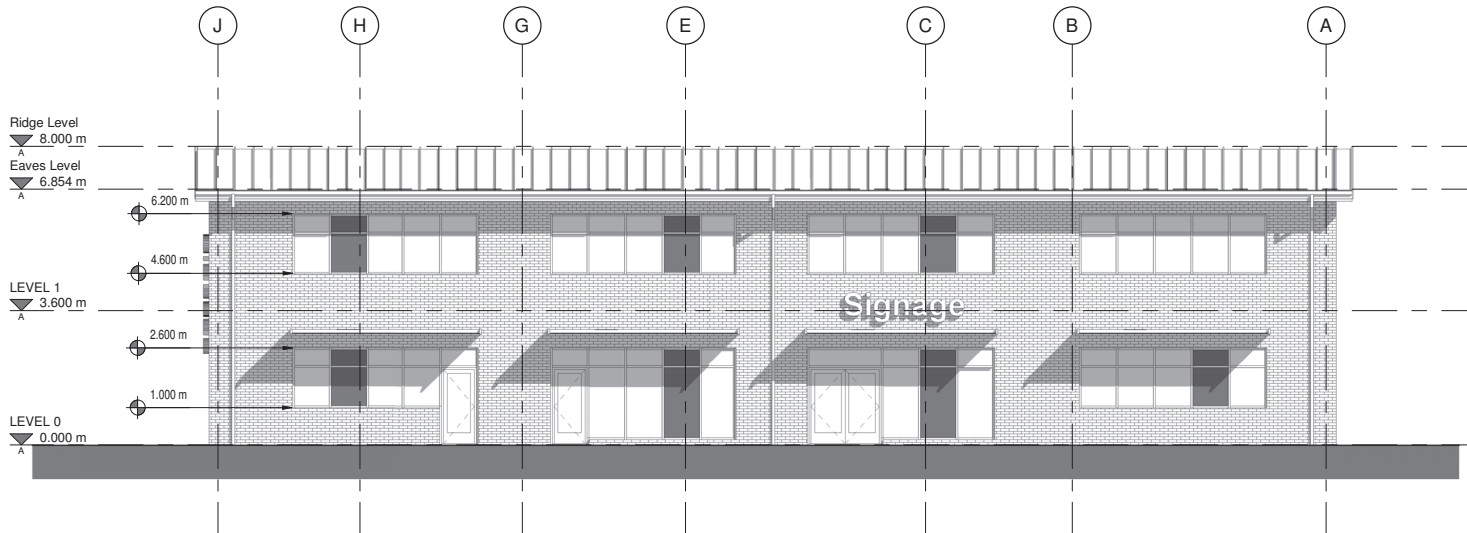

North Elevation
Scale 1:100

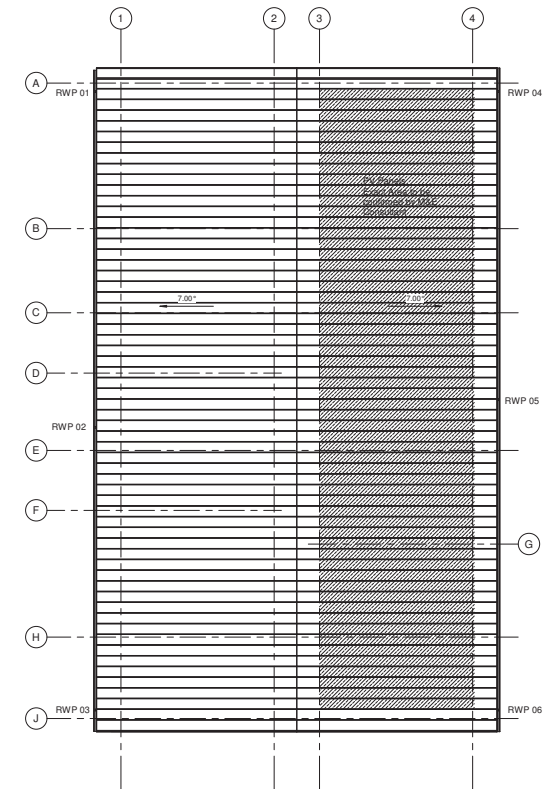

South Elevation
Scale 1:100