


Appendix 8

Existing Site Plan and Local Highway Network

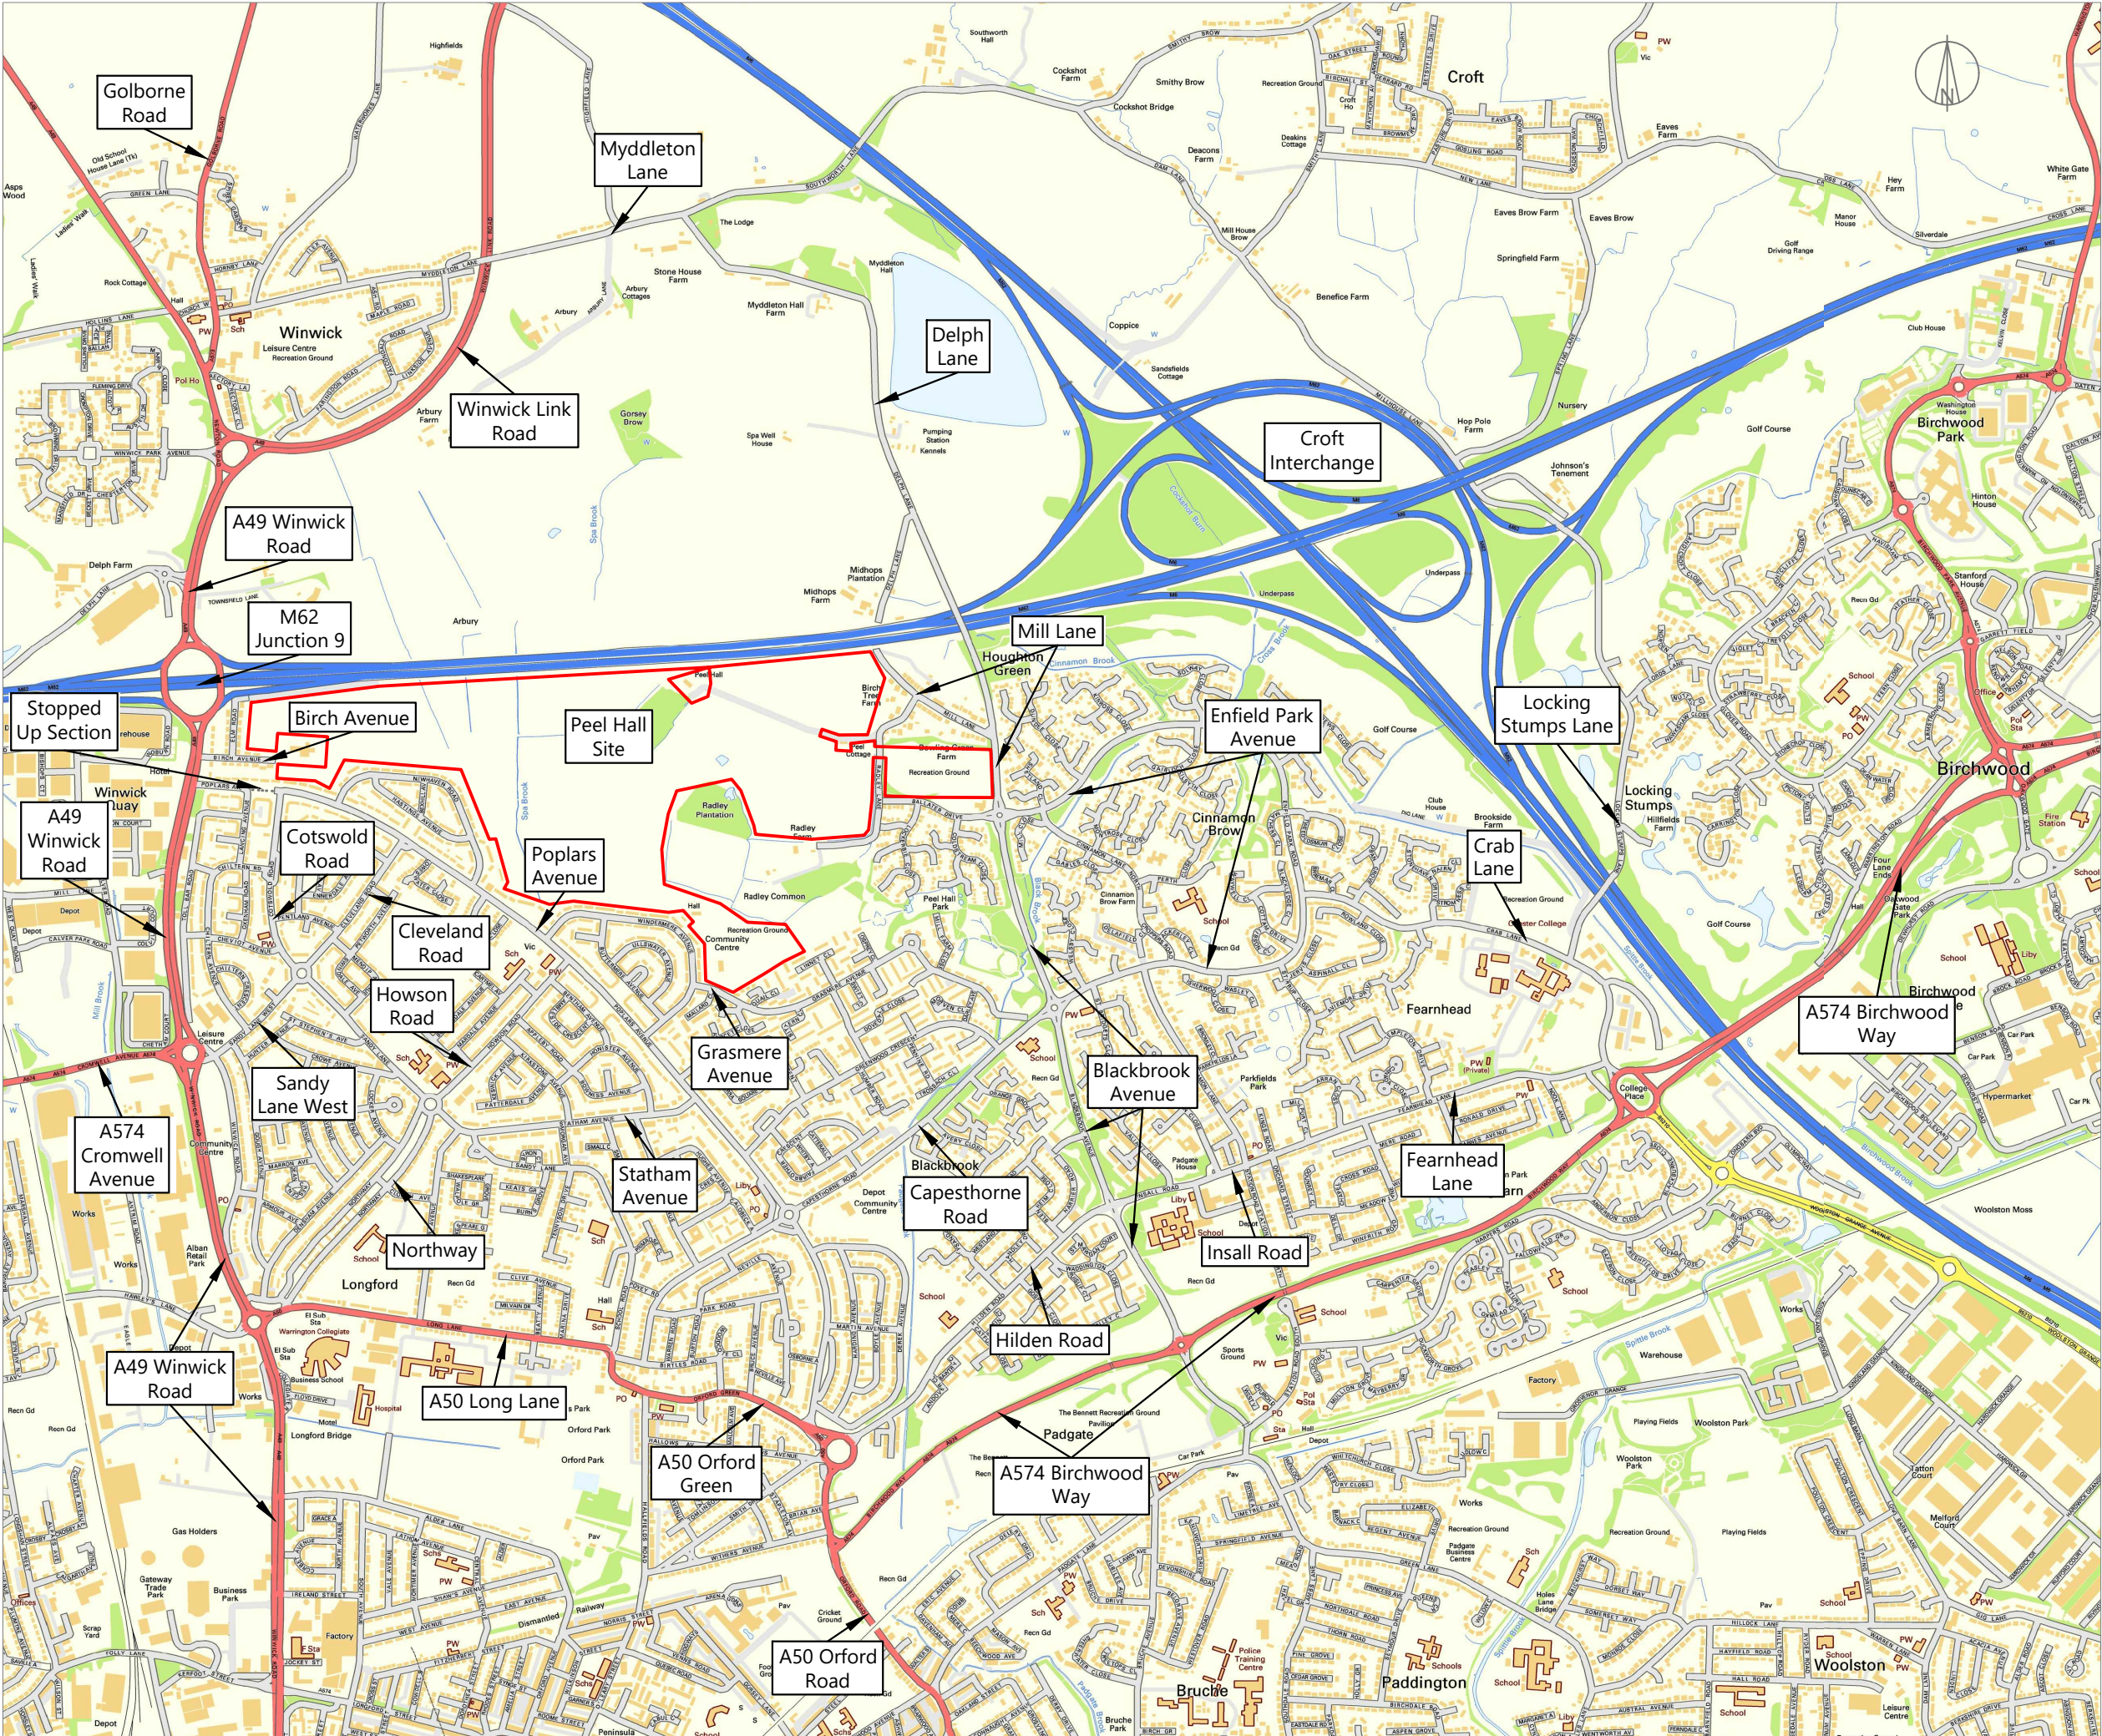

NOTES:
©Crown copyright and database rights 2017 OS Licence 100035409.

ISSUE	REASON FOR REVISION	DATE

PROJECT:	PEEL HALL, WARRINGTON	
CLIENT:	SATNAM MILLENNIUM LTD	
PROJECT REFERENCE:	DRAWING NUMBER:	SCALE:
1107	100	NOT TO SCALE

Highgate <i>Transportation</i> www.highgatetransportation.co.uk Box 13, 42 Triangle West Park Street, Bristol BS8 1ES 07973 375 937 / 07595 892 217 © Highgate Transportation Limited		
TITLE: EXISTING HIGHWAY NETWORK WITHIN STUDY AREA		
DATE: 10/01/18	DRAWN BY: FB	CHECKED: DT