


Appendix 78

Mitigation Plans (Local Highway Network) Option B



Proposed 'Keep Clear'
road marking

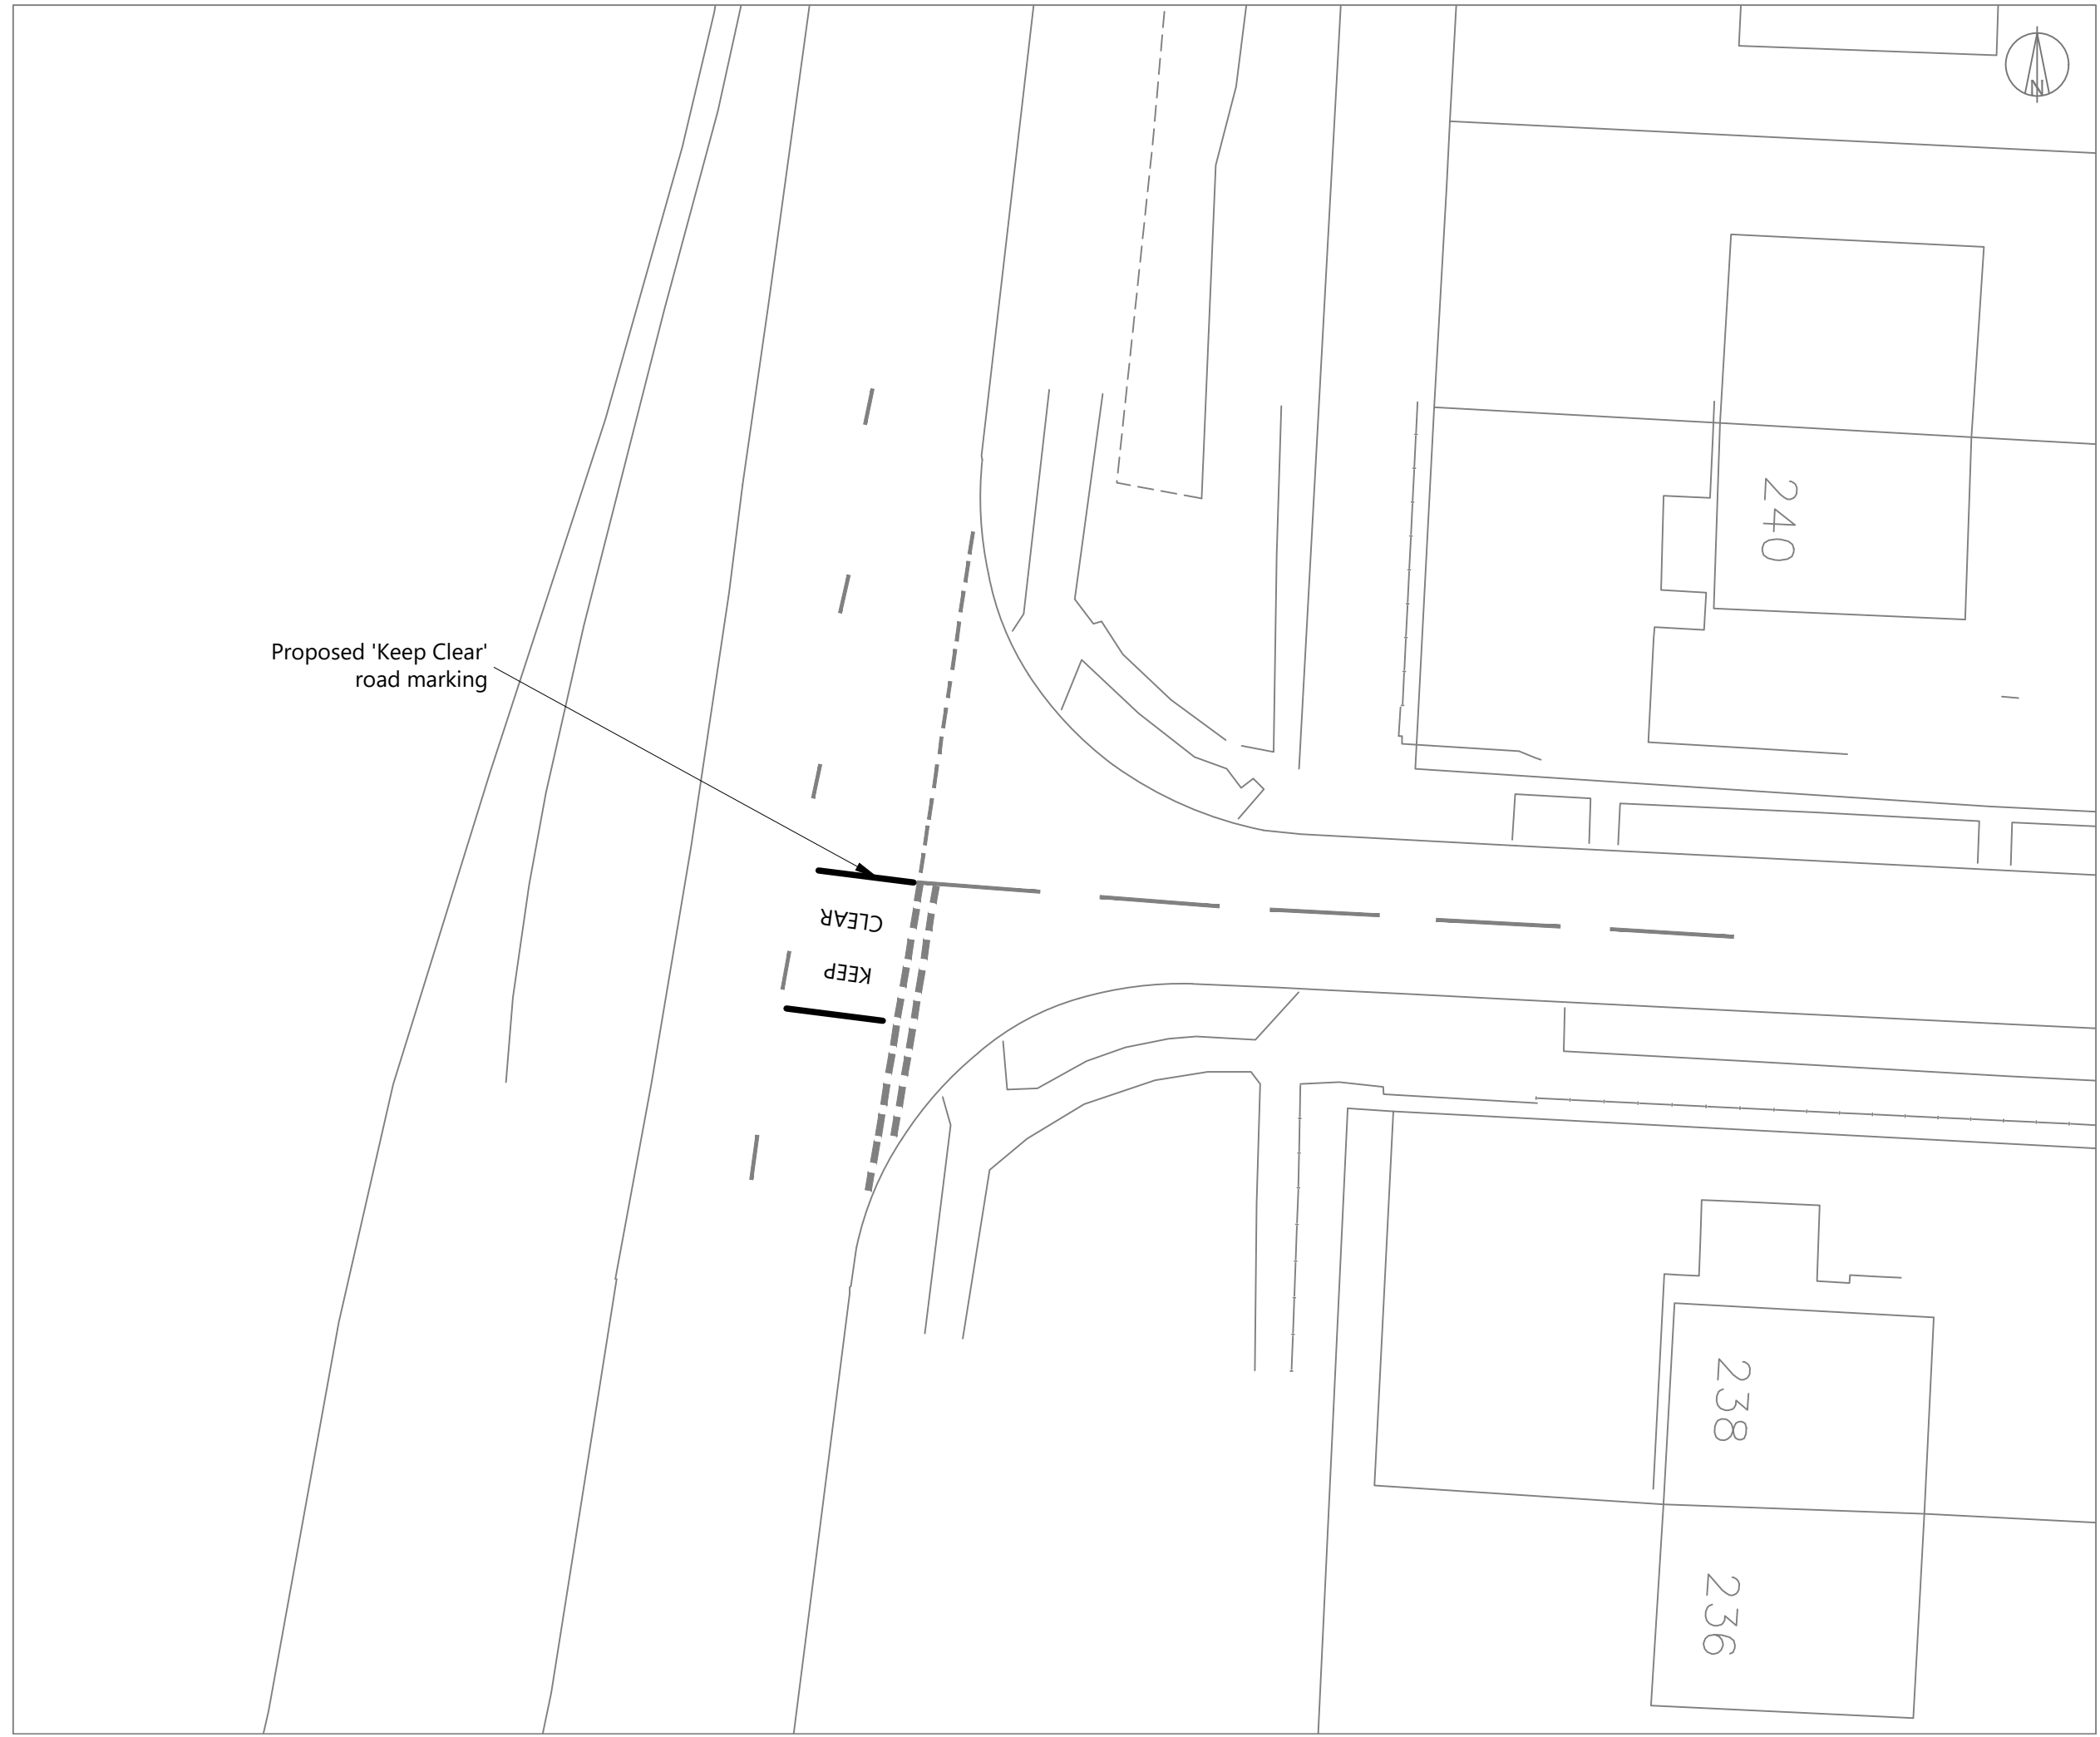

NOTES:
© Crown copyright and database rights 2017 OS Licence
100035409.
@HTp OS copying licence 100056454.

ISSUE	REASON FOR REVISION	DATE

PROJECT:
**PEEL HALL,
WARRINGTON**


CLIENT:
**SATNAM MILLENNIUM
LTD**

PROJECT REFERENCE:	DRAWING NUMBER:	SCALE:
1107	79	1:250 @ A3

Highgate*Transportation*
www.highgatetransportation.co.uk
First Floor, 43-45 Park Street
Bristol BS8 1ES
07973 375 937 / 07595 892 217
© Highgate Transportation Limited

TITLE:
**PEEL HALL POTENTIAL MITIGATION - A49 /
BIRCH AVENUE**

DATE:	DRAWN BY:	CHECKED:
22/12/17	BL	FB

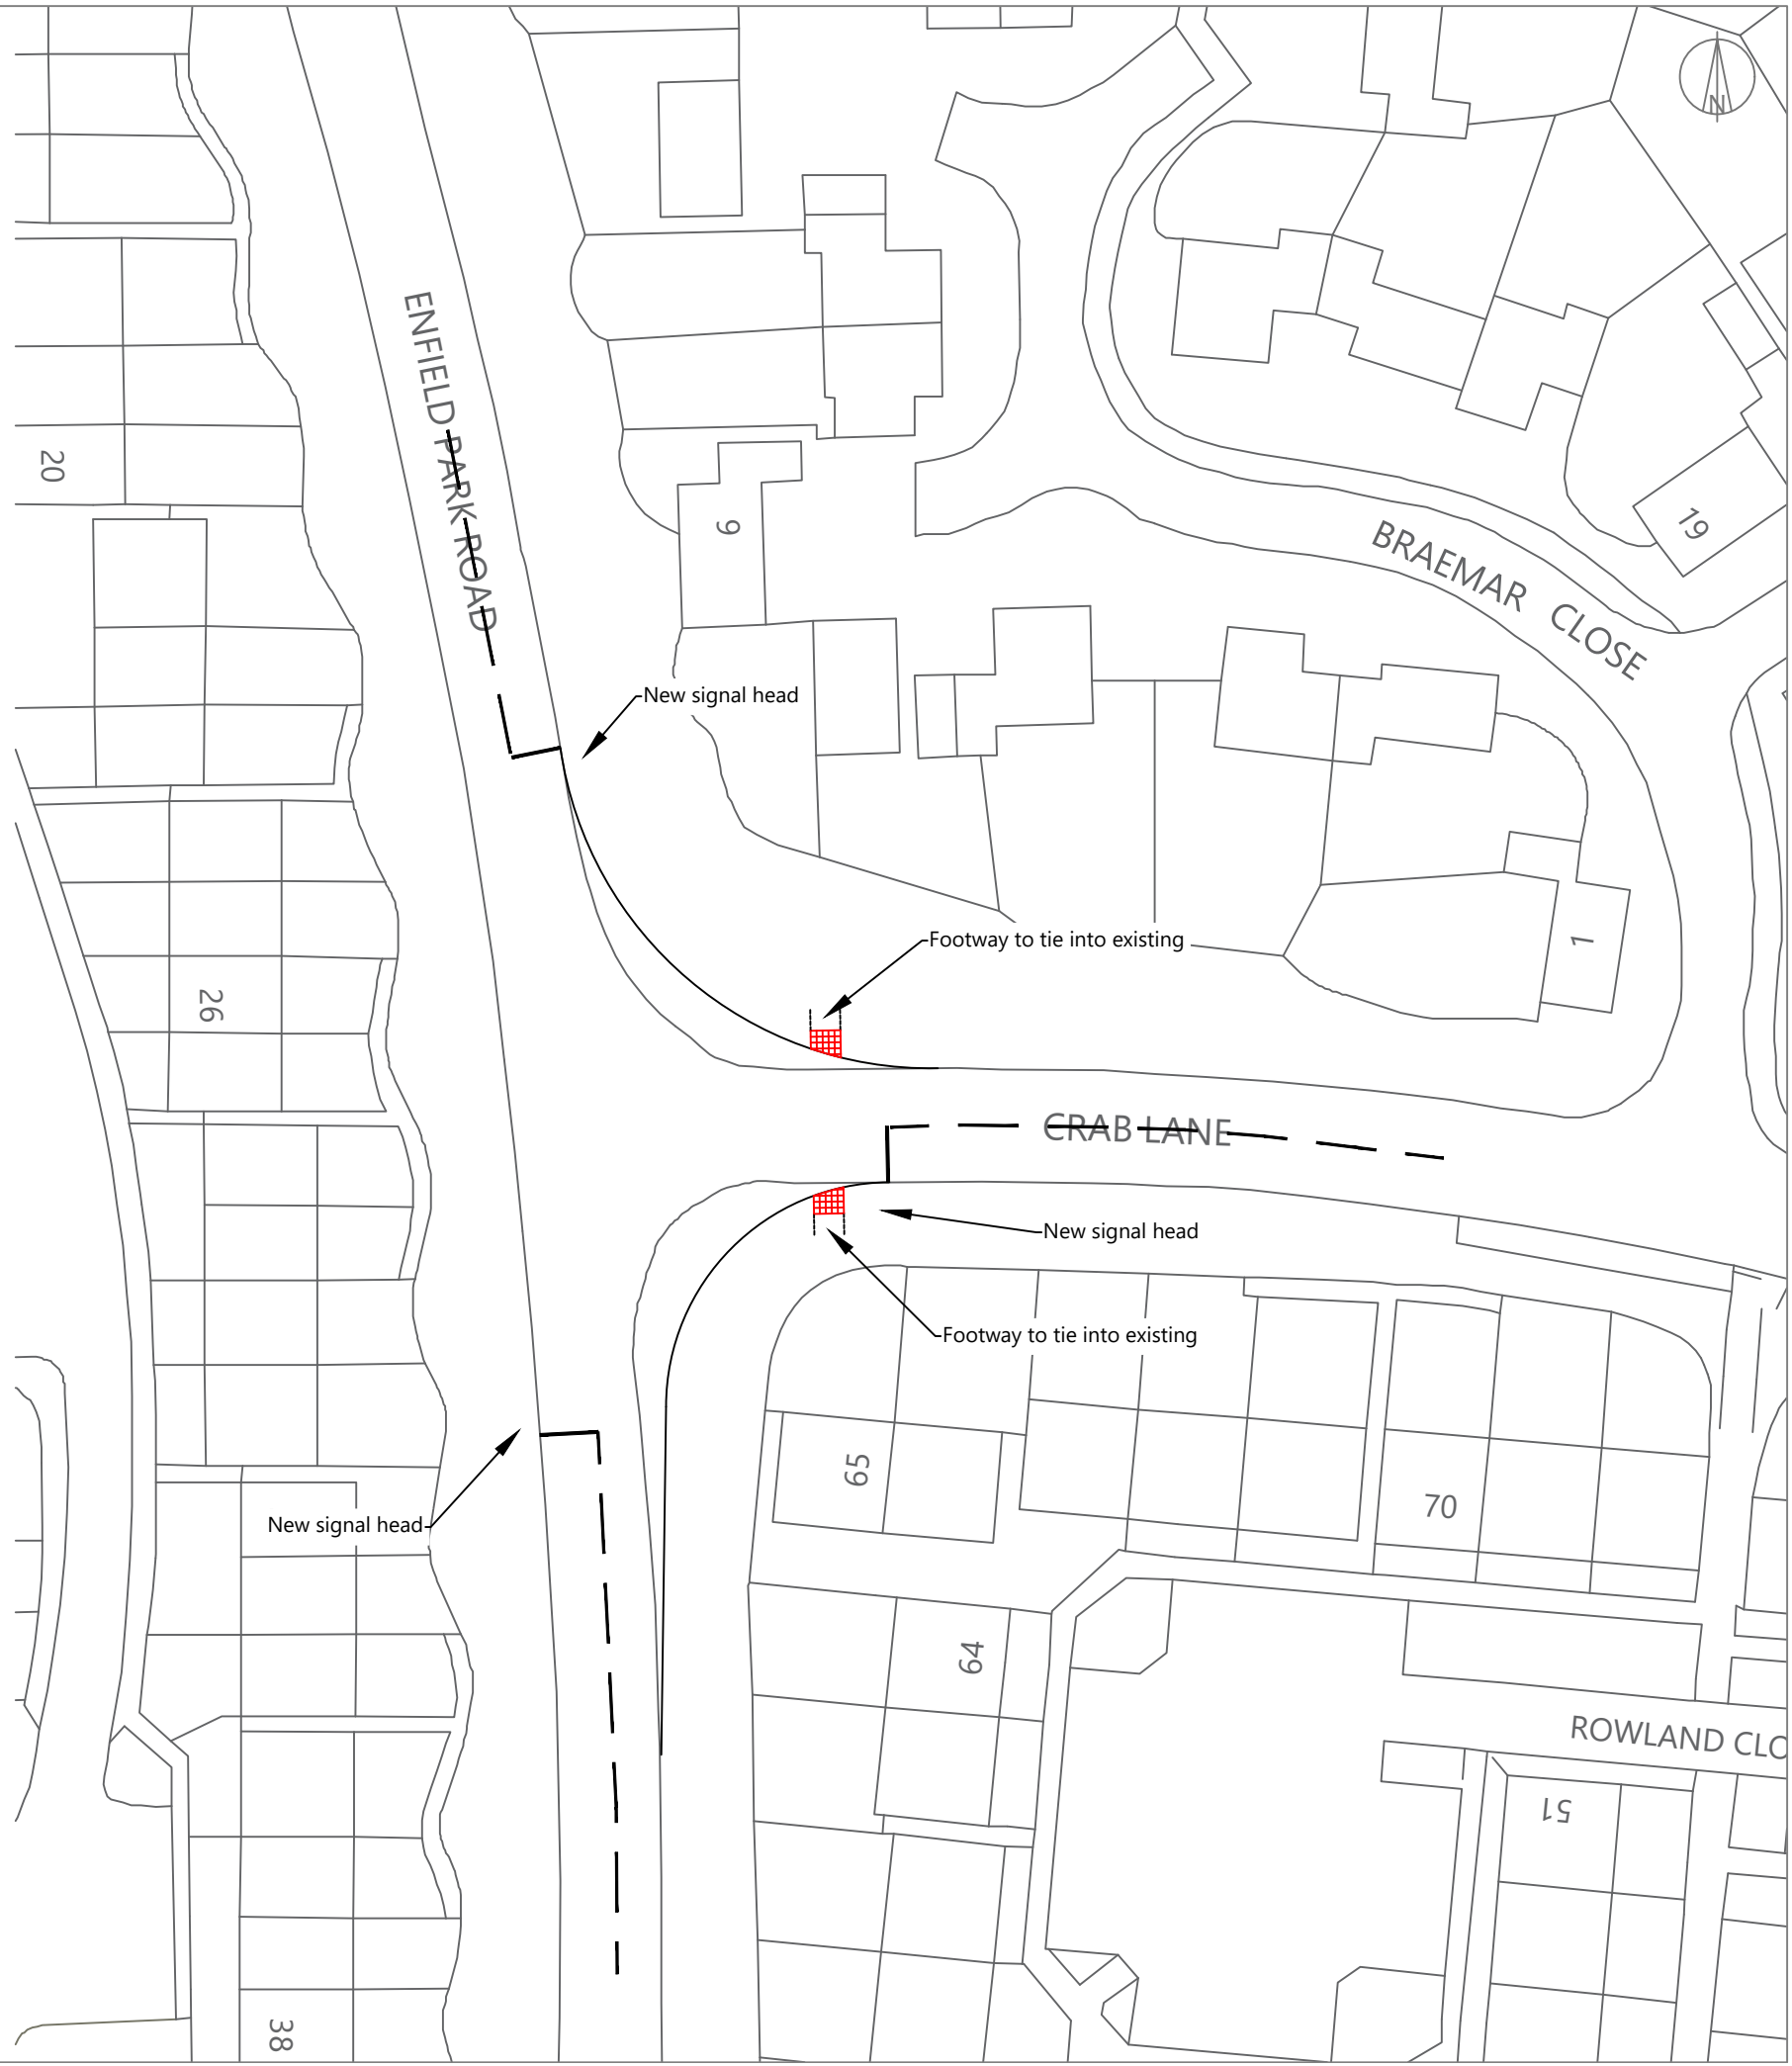

NOTES:
 © Crown copyright and database rights 2017 OS Licence 100035409.
 @HTp OS copying licence 100056454.

ISSUE	REASON FOR REVISION	DATE

PROJECT:
**PEEL HALL,
 WARRINGTON**

CLIENT:
**SATNAM MILLENNIUM
 LTD**

PROJECT REFERENCE:	DRAWING NUMBER:	SCALE:
1107	70	1:500 @ A3


Highgate*Transportation*
www.highgatetransportation.co.uk
 First Floor, 43-45 Park Street
 Bristol BS8 1ES
 07973 375 937 / 07595 892 217
 © Highgate Transportation Limited

TITLE:
**PEEL HALL POTENTIAL MITIGATION - CRAB
 LANE/ENFIELD PARK ROAD**

DATE:	DRAWN BY:	CHECKED:
20/12/17	BL	FB



NOTES:
 © Crown copyright and database rights 2017 OS Licence 100035409.
 @HTp OS copying licence 100056454.

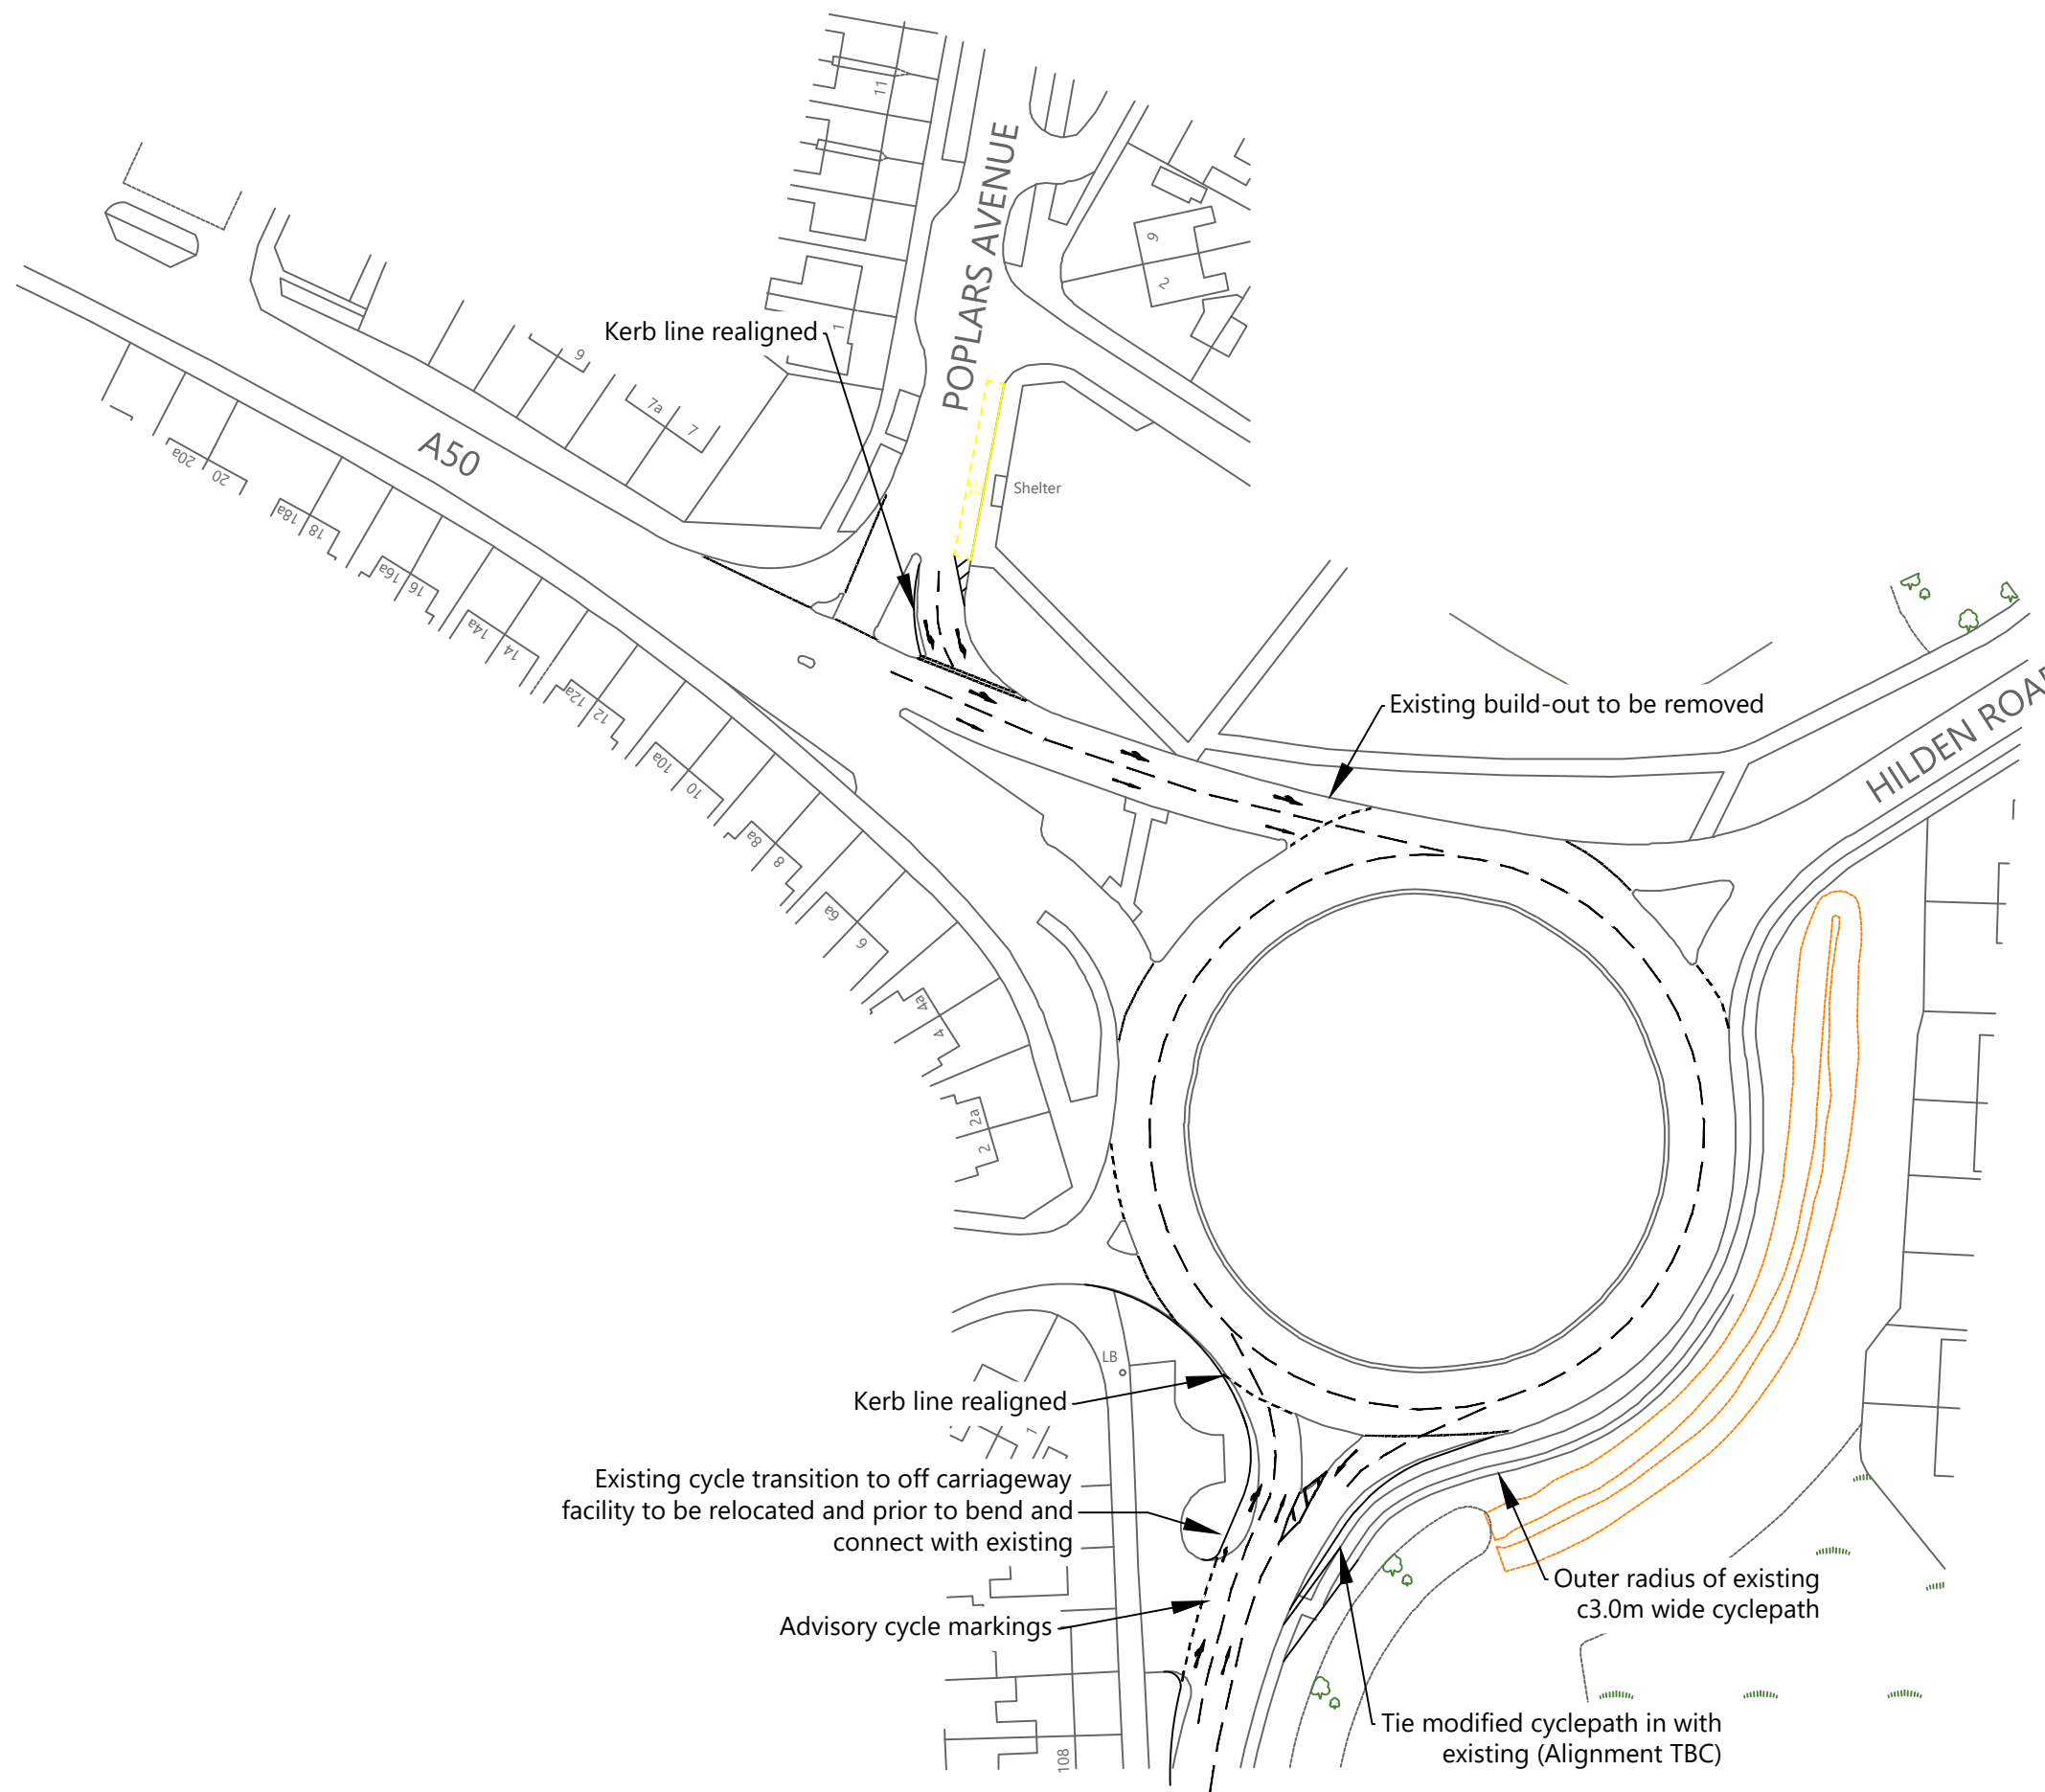

ISSUE	REASON FOR REVISION	DATE

PROJECT:
**PEEL HALL,
 WARRINGTON**

CLIENT:
**SATNAM MILLENNIUM
 LTD**

PROJECT REFERENCE:	DRAWING NUMBER:	SCALE:
1107	72	1:1,000 @ A3

Highgate*Transportation*
www.highgatetransportation.co.uk
 First Floor, 43-45 Park Street
 Bristol BS8 1ES
 07973 375 937 / 07595 892 217
 © Highgate Transportation Limited

TITLE:
**PEEL HALL POTENTIAL MITIGATION - A50/HILDEN
 ROAD/POPLARS AVENUE WITH POTENTIAL
 IMPROVEMENTS**

DATE:	DRAWN BY:	CHECKED:
20/12/17	BL	FB