


Appendix 24

Proposed Mill Lane/Blackbrook Avenue Access Set of Drawings

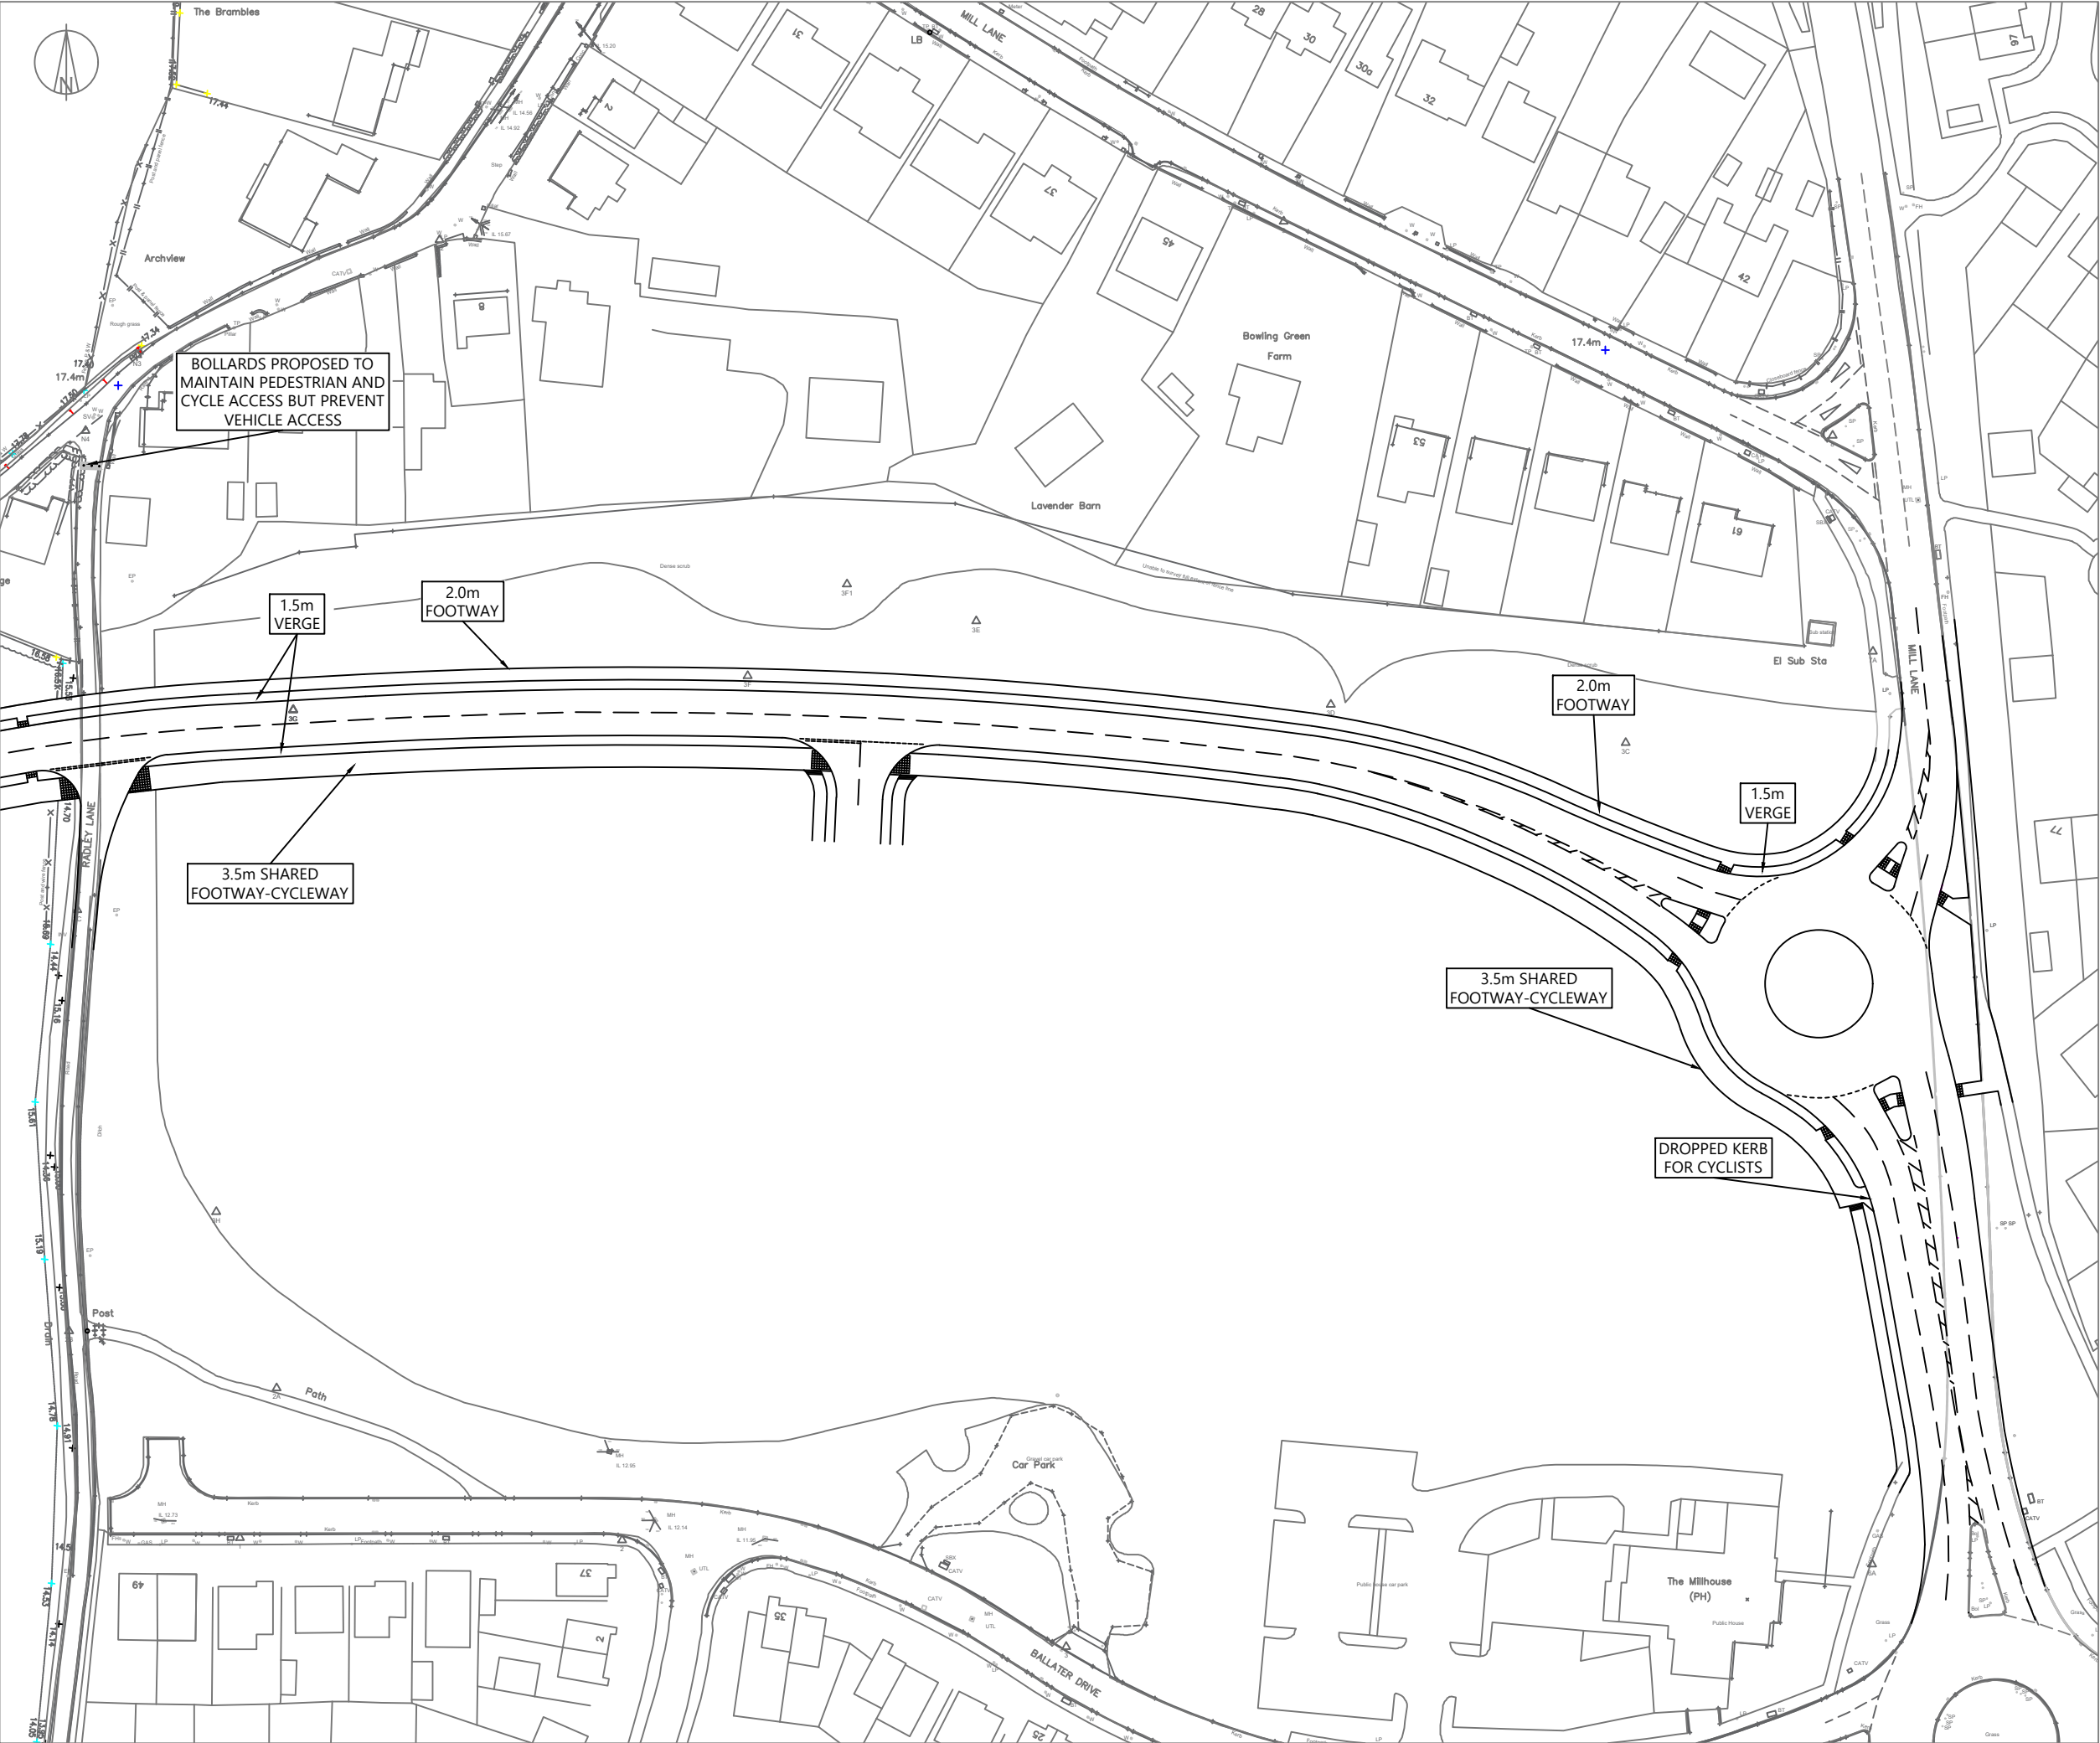


NOTES:
Drawing based on Powers & Tiltman topographical survey 6297/01 dated 25/07/11 and Geomatic Surveys Ltd topographical survey 01532/01 dated 27/07/15.
©Crown copyright and database rights 2017 OS Licence 100056454.

ISSUE	REASON FOR REVISION	DATE

PROJECT: PEEL HALL, WARRINGTON		
CLIENT: SATNAM MILLENNIUM LTD		
PROJECT REFERENCE: 1107	DRAWING NUMBER: 10/N	SCALE: 1:1,000 @ A3

Highgate <i>Transportation</i> www.highgatetransportation.co.uk First Floor, 43-45 Park Street Bristol BS1 5NL 01179 349 121 © Highgate Transportation Limited		
TITLE: PROPOSED MAIN SITE ACCESS AT BLACKBROOK AVENUE		
DATE: 17/01/18	DRAWN BY: FB	CHECKED: DT

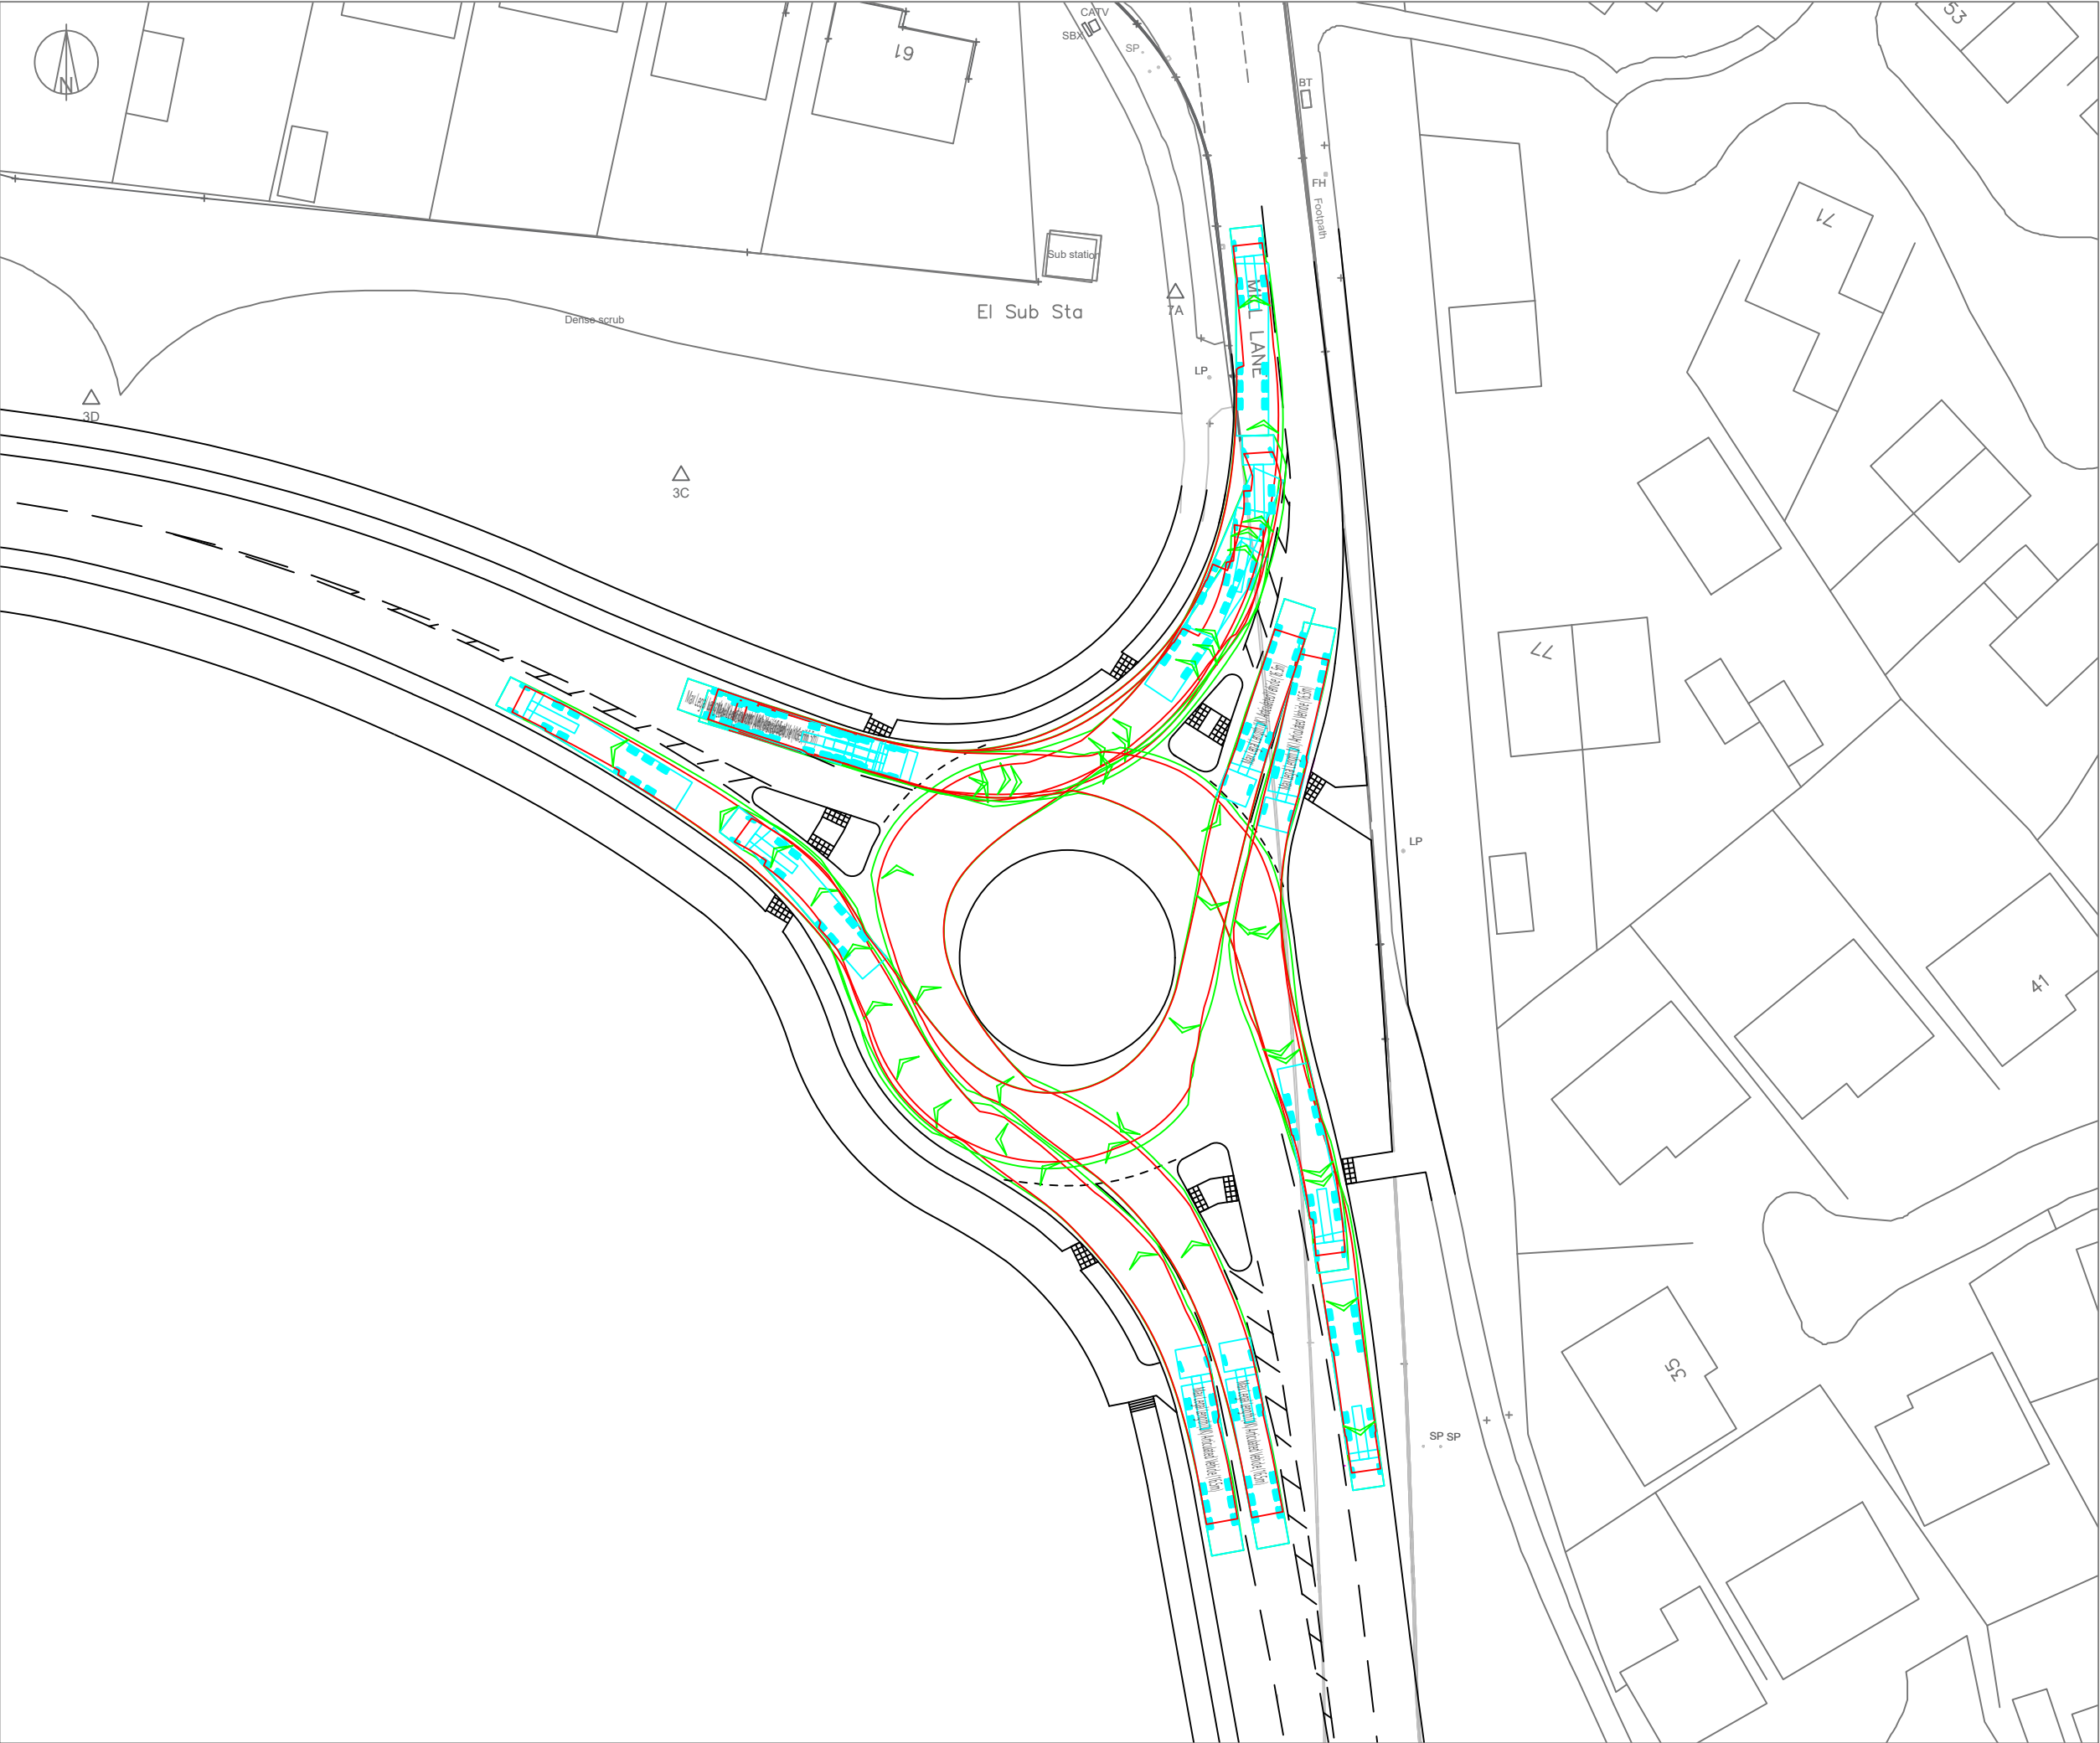

NOTES:

Drawing based on Powers & Tiltman topographical survey 6297/01 dated 25/07/11 and Geomatic Surveys Ltd topographical survey 01532/01 dated 27/07/15.

©Crown copyright and database rights 2017 OS Licence 100056454.

Max Legal Length (UK) Articulated Vehicle (16.5m)
Overall Length 16.500m
Overall Width 2.550m
Overall Body Height 3.681m
Min Body Ground Clearance 0.411m
Max Track Width 2.500m
Lock to lock time 6.00s
Kerb to Kerb Turning Radius 6.530m

ISSUE	REASON FOR REVISION	DATE
-------	---------------------	------

PROJECT:

PEEL HALL,
WARRINGTON

CLIENT:

SATNAM MILLENNIUM
LTD

PROJECT REFERENCE:	DRAWING NUMBER:	SCALE:
1107	TR10A	1:500 @ A3

Highgate*Transportation*

www.highgatetransportation.co.uk

First Floor, 43-45 Park Street
Bristol BS1 5NL
01179 349 121

© Highgate Transportation Limited

TITLE:

PROPOSED MAIN SITE ACCESS AT
BLACKBROOK AVENUE SWEEP PATH
ANALYSIS

DATE:	DRAWN BY:	CHECKED:
17/01/18	BL	FB



NOTES:
Drawing based on Powers & Tiltman topographical survey 6297/01 dated 25/07/11 and Geomatic Surveys Ltd topographical survey 01532/01 dated 27/07/15.

©Crown copyright and database rights 2017 OS Licence 100035409.

ISSUE	REASON FOR REVISION	DATE

PROJECT:

**PEEL HALL,
WARRINGTON**

CLIENT:

**SATNAM MILLENNIUM
LTD**

PROJECT REFERENCE:	DRAWING NUMBER:	SCALE:
1107	85A	1:500 @ A3

Highgate*Transportation*


www.highgatetransportation.co.uk
First Floor, 43–45 Park Street
Bristol BS1 5NL
01179 349 121

©Highgate Transportation Limited

TITLE:

**PROPOSED MAIN SITE ACCESS AT
BLACKBROOK AVENUE VISIBILITY**

DATE:	DRAWN BY:	CHECKED:
17/01/18	FB	DT

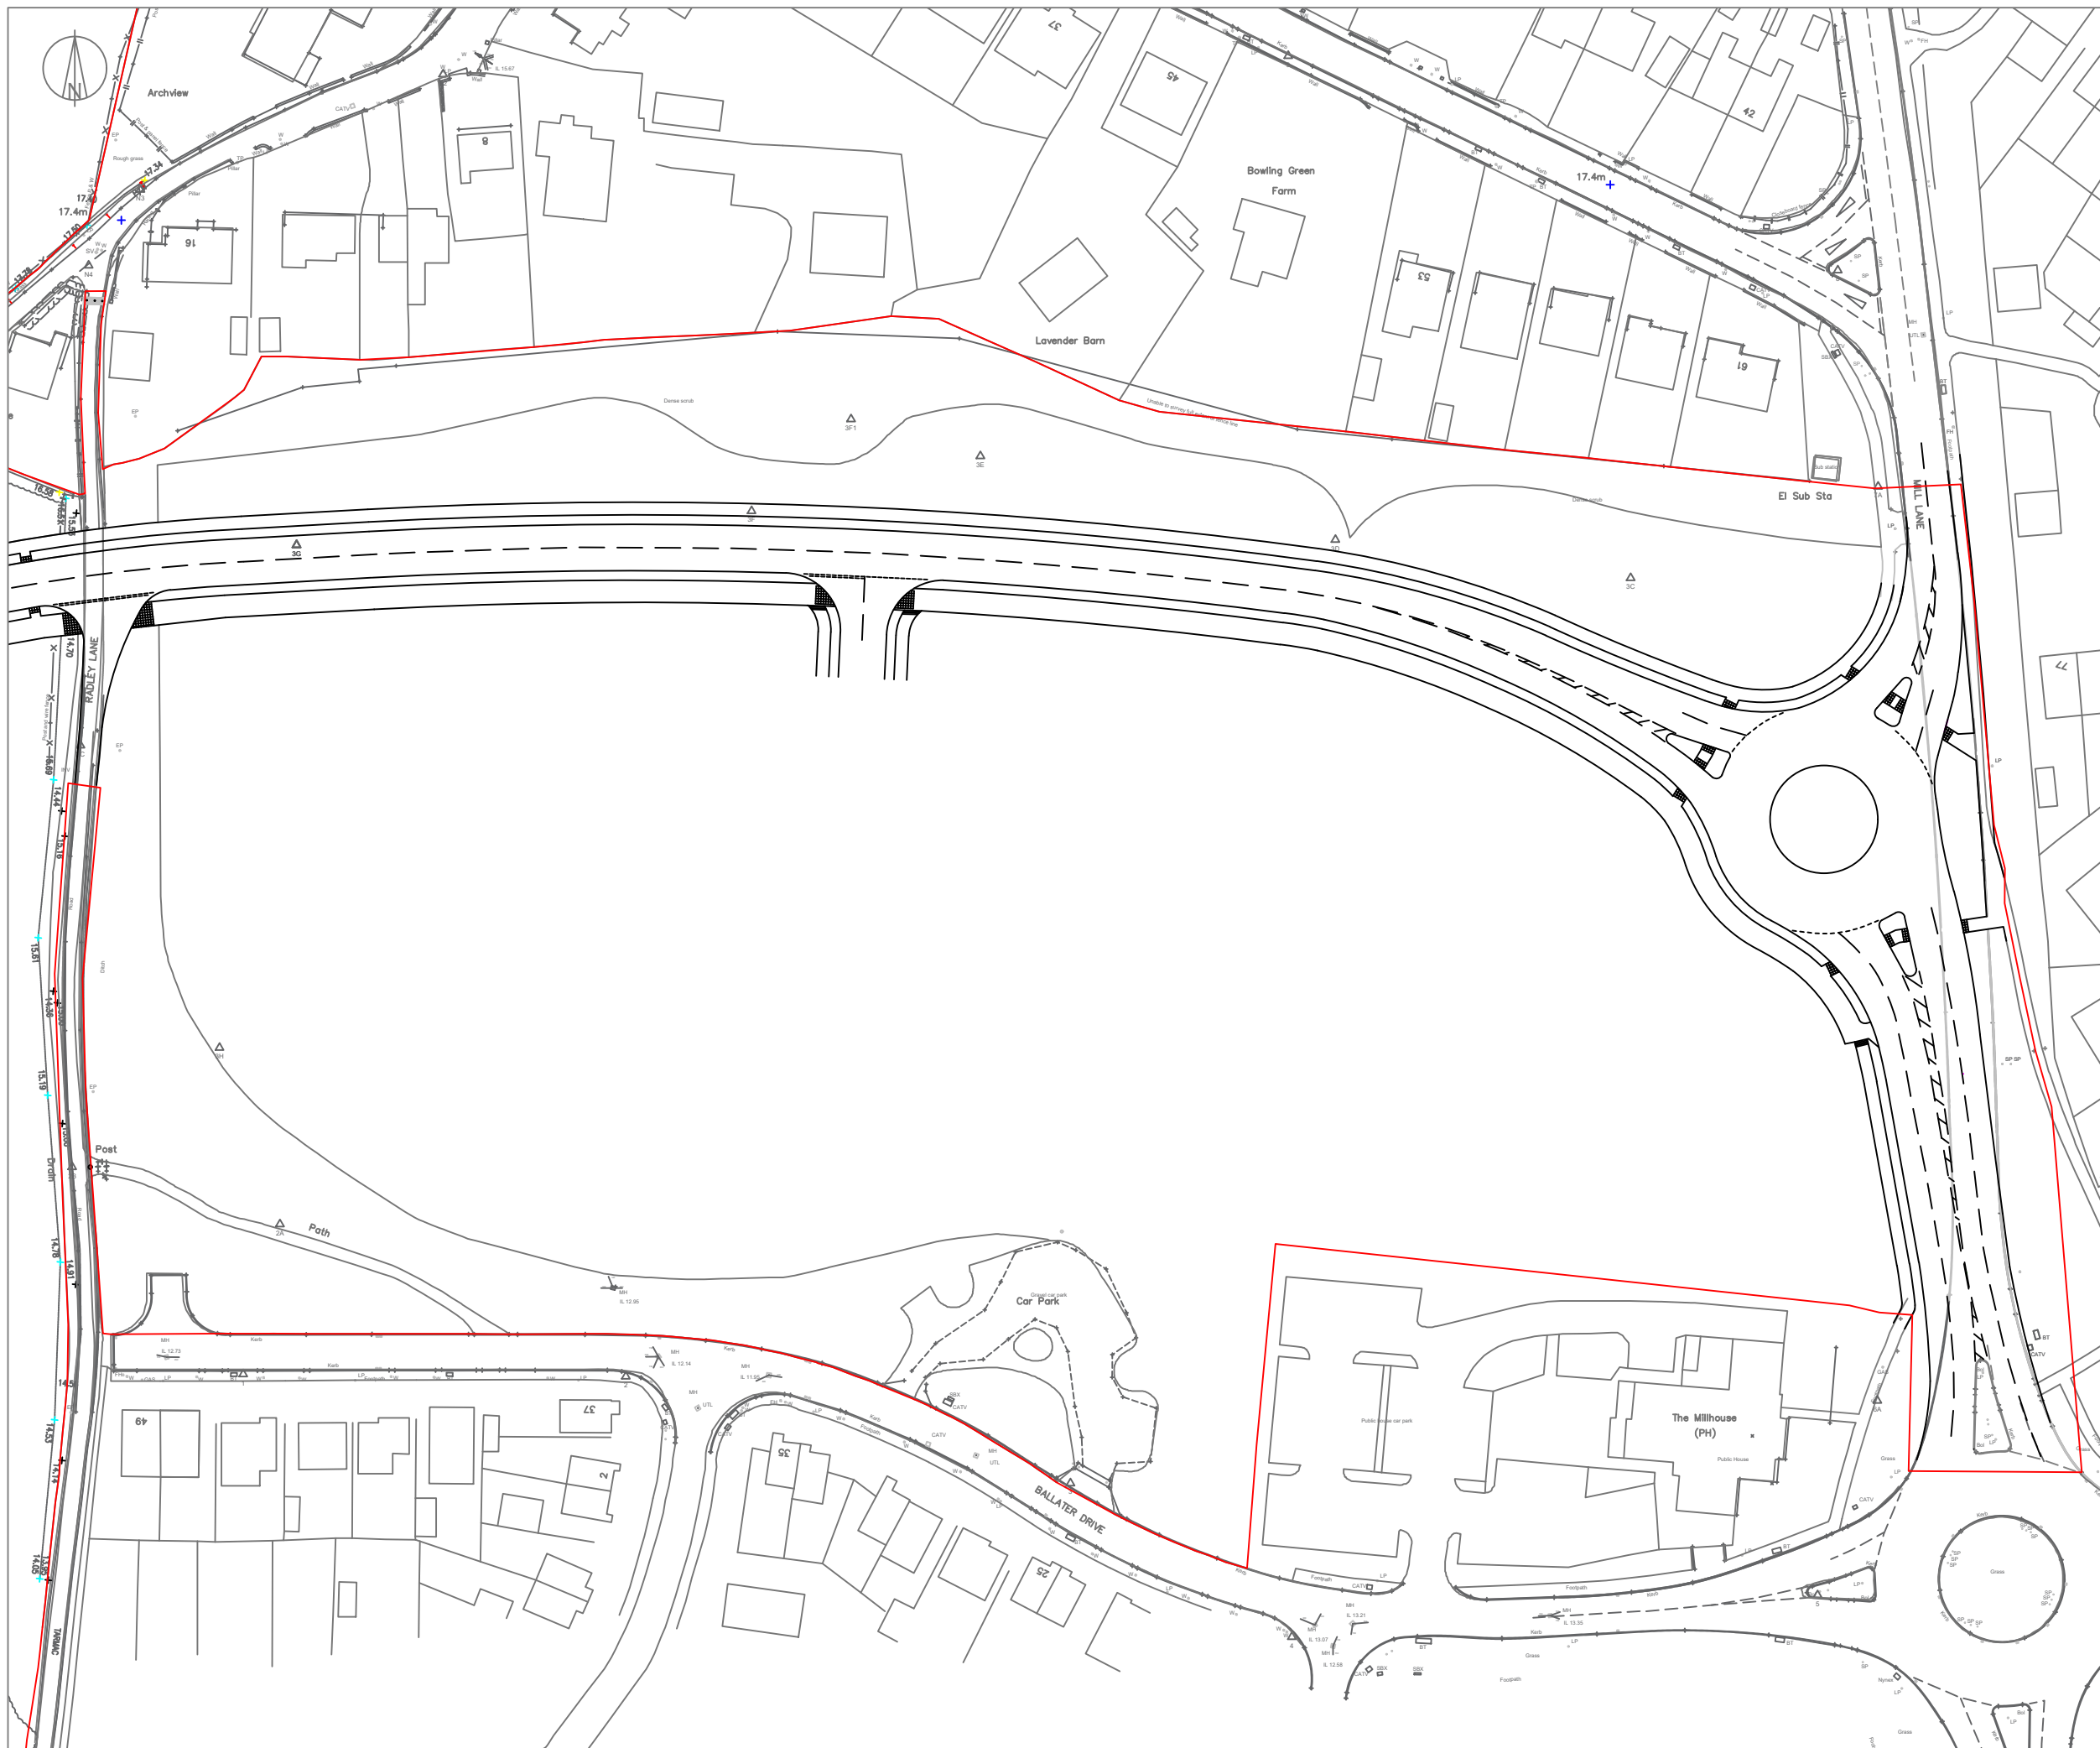

NOTES:
Drawing based on Powers & Tiltman topographical survey 6297/01 dated 25/07/11 and Geomatic Surveys Ltd topographical survey 01532/01 dated 27/07/15.

©Crown copyright and database rights 2017 OS Licence 100035409.

ISSUE	REASON FOR REVISION	DATE

PROJECT:

PEEL HALL,
WARRINGTON

CLIENT:

SATNAM MILLENNIUM
LTD

PROJECT REFERENCE:

1107

DRAWING NUMBER:

86	1:1,000 @ A3
----	--------------

Highgate*Transportation*

www.highgatetransportation.co.uk

First Floor, 43-45 Park Street

Bristol BS1 5NL
01179 349 121

© Highgate Transportation Limited

TITLE:

PROPOSED MAIN SITE ACCESS AT BLACKBROOK AVENUE RED LINE BOUNDARY

DATE:

04/01/18

DRAWN BY:

FB

CHECKED:

DT