


Appendix 76

Highway Ownership

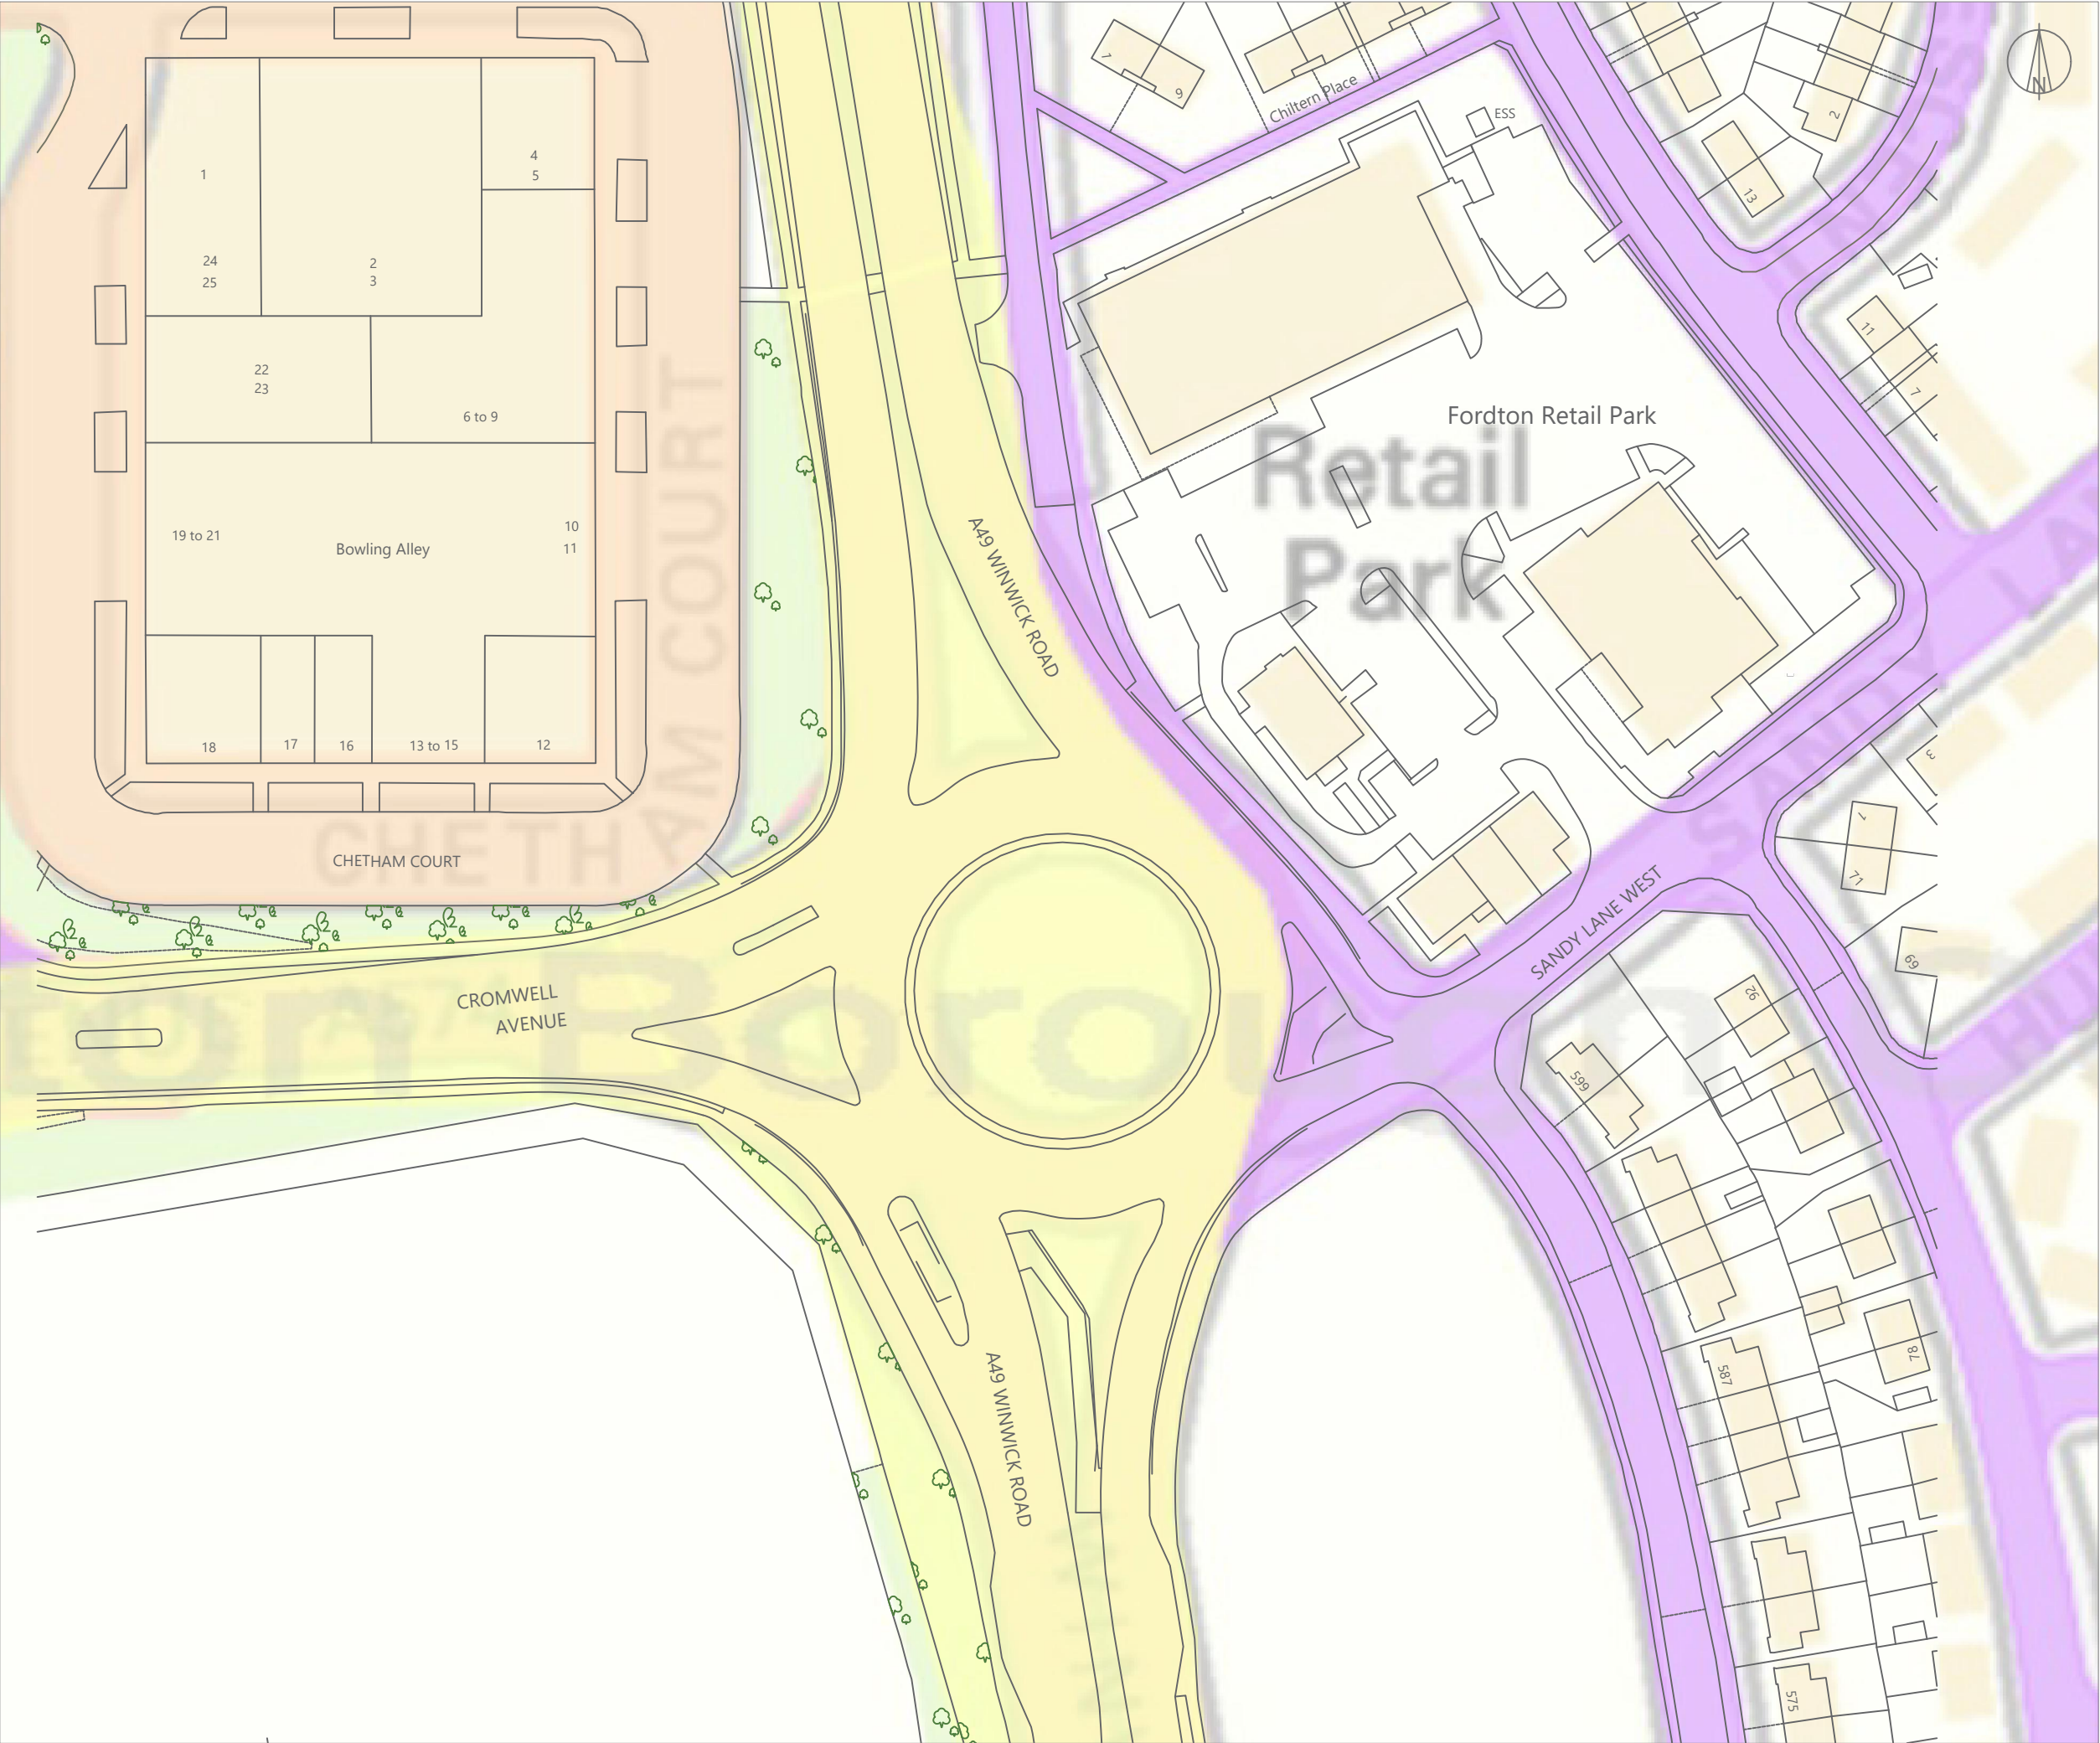

NOTES:

© Crown copyright and database rights 2017 OS Licence 100035409.
@HTp OS copying licence 100056454.

ISSUE	REASON FOR REVISION	DATE
-------	---------------------	------

PROJECT:

**PEEL HALL,
WARRINGTON**

CLIENT:

**SATNAM MILLENNIUM
LTD**

PROJECT REFERENCE:	DRAWING NUMBER:	SCALE:
1107	68	1:1,000 @ A3

Highgate*Transportation*


www.highgatetransportation.co.uk

First Floor, 43-45 Park Street
Bristol BS8 1ES
07973 375 937 / 07595 892 217
© Highgate Transportation Limited

TITLE:

**SANDY LANE WEST/A49 WITH HIGHWAYS
OWNERSHIP OVERLAY**

DATE:	DRAWN BY:	CHECKED:
01/12/17	BL	FB

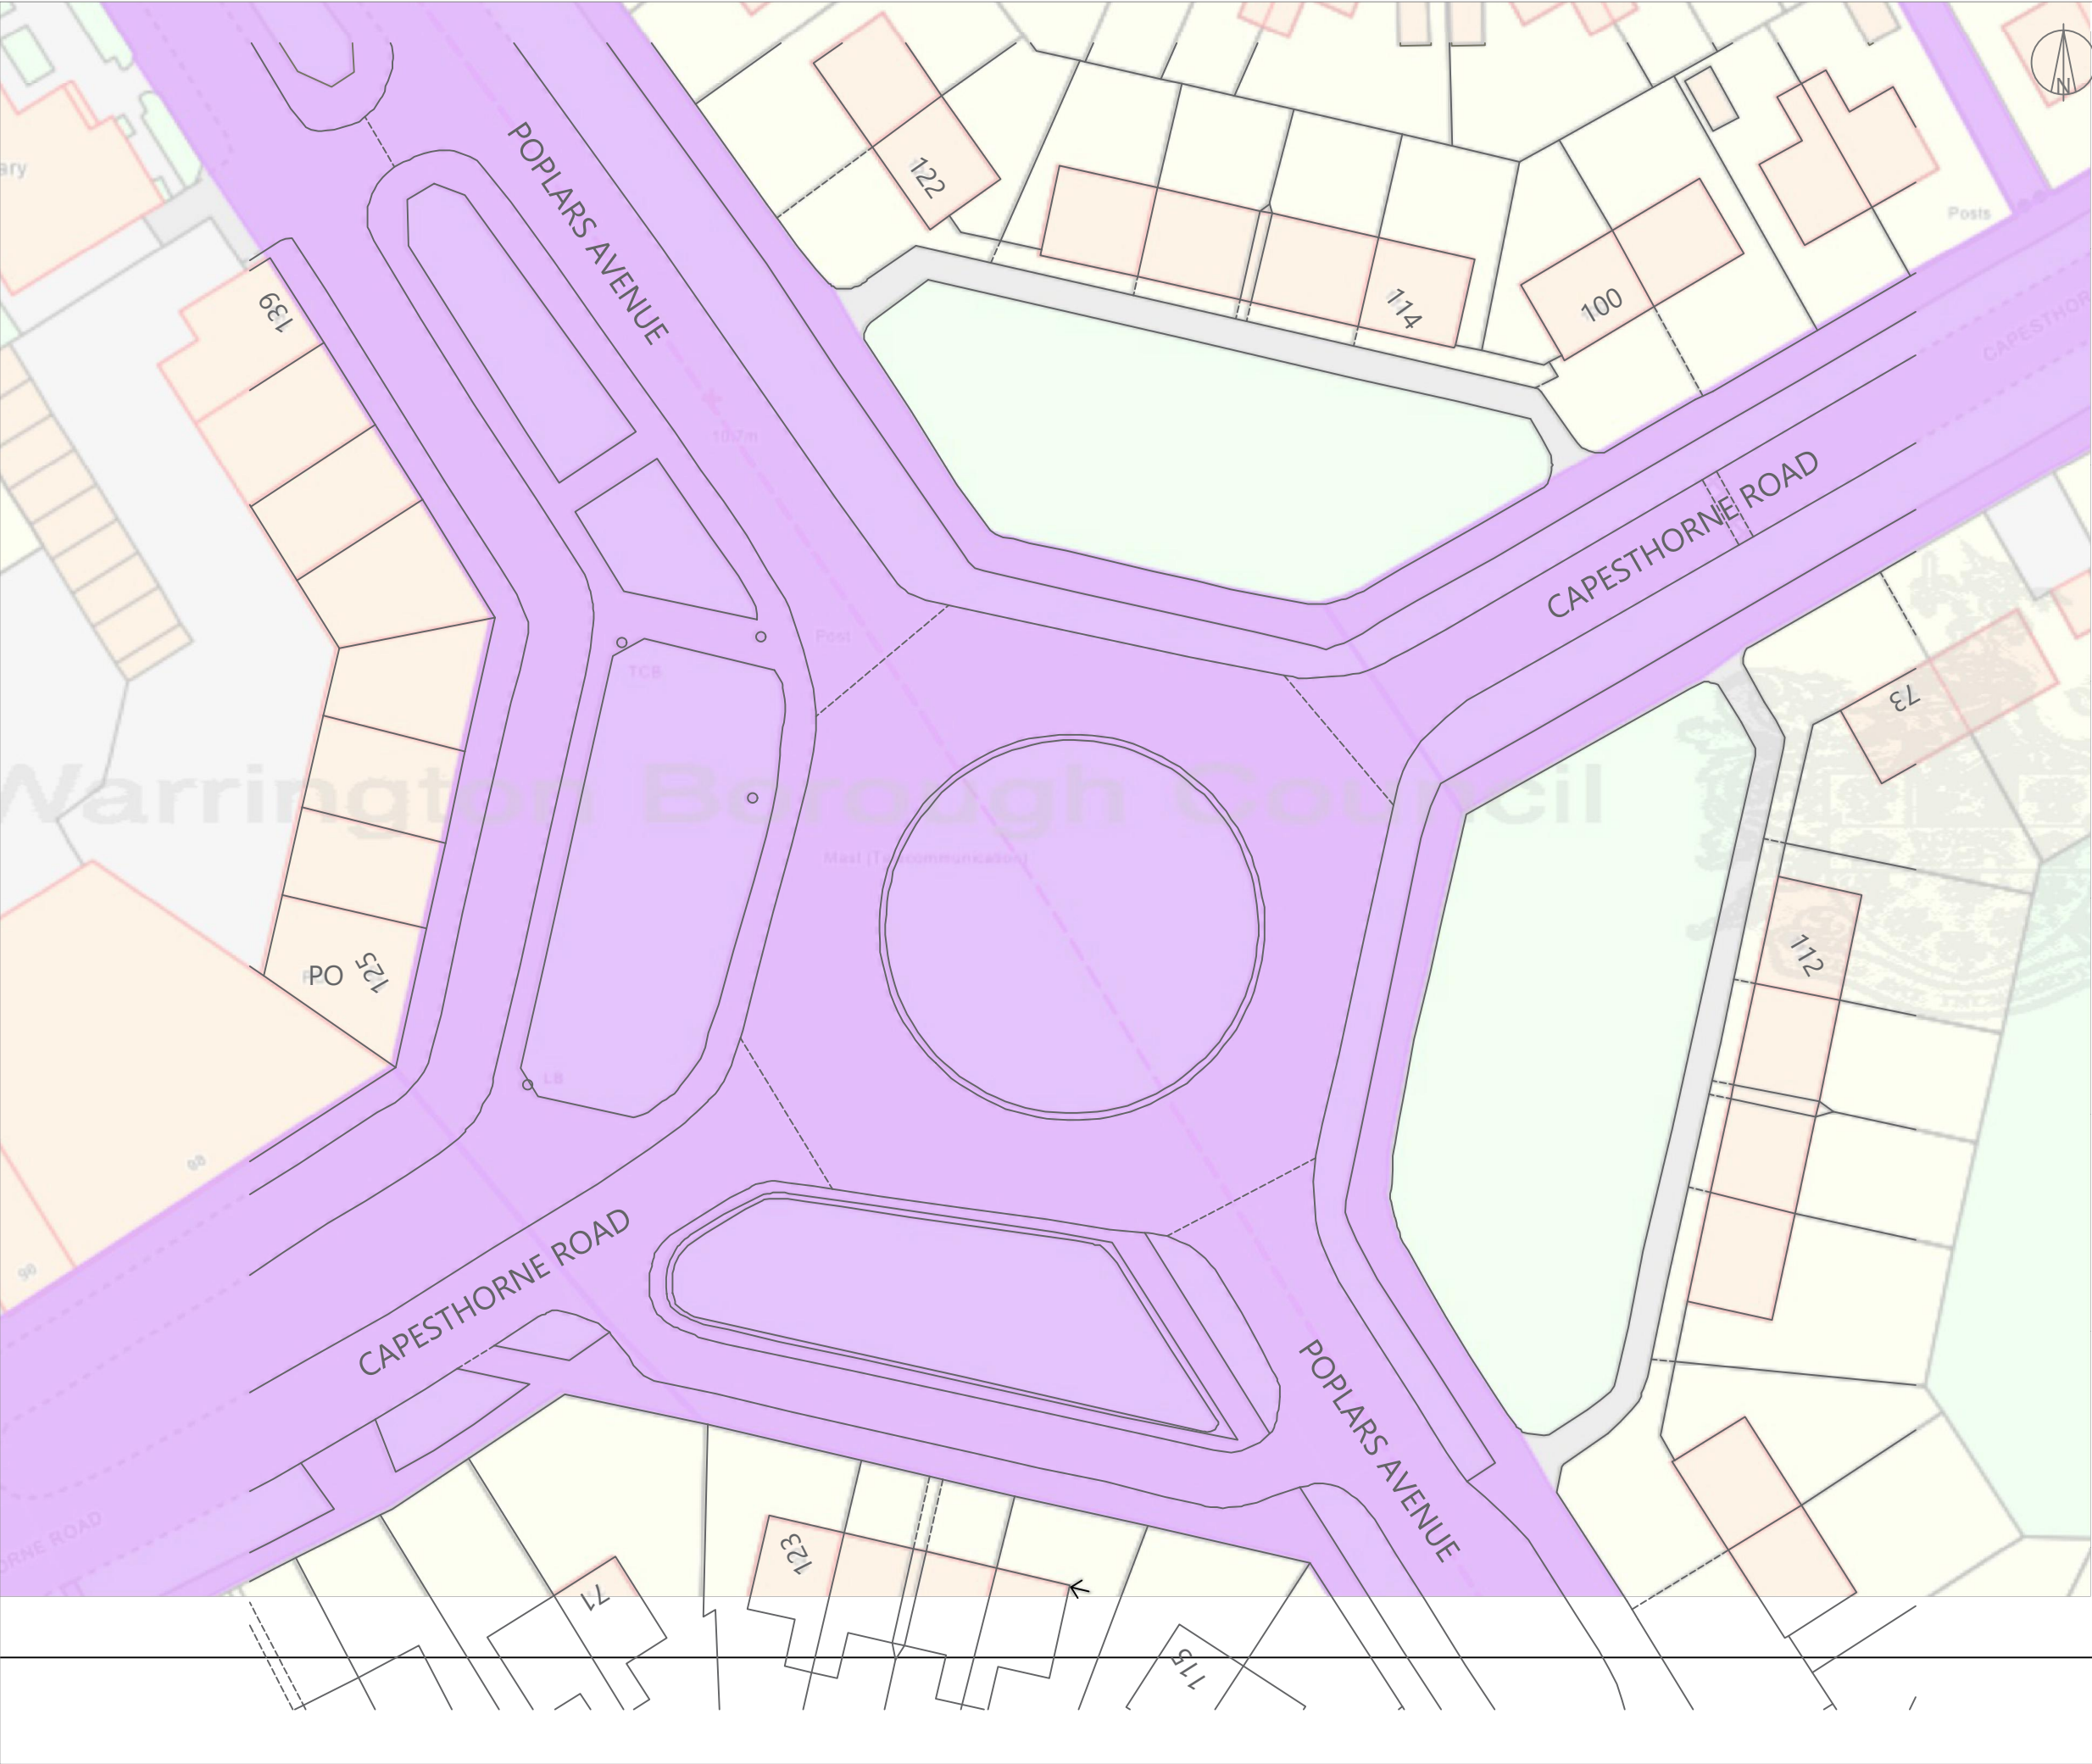

NOTES:
© Crown copyright and database rights 2017 OS Licence 100035409.
@HTp OS copying licence 100056454.

ISSUE	REASON FOR REVISION	DATE

PROJECT:	PEEL HALL, WARRINGTON	
CLIENT:	SATNAM MILLENNIUM LTD	
PROJECT REFERENCE:	DRAWING NUMBER:	SCALE:
1107	65	1:500 @ A3

Highgate*Transportation*


www.highgatetransportation.co.uk
First Floor, 43-45 Park Street
Bristol BS8 1ES
07973 375 937 / 07595 892 217
© Highgate Transportation Limited

TITLE:
CAPESTHORNE RD/POPLARS AVE WITH HIGHWAY
OWNERSHIP WITH HIGHWAYS OWNERSHIP
OVERLAY

DATE:
01/12/17

DRAWN BY:
BL

CHECKED:
FB

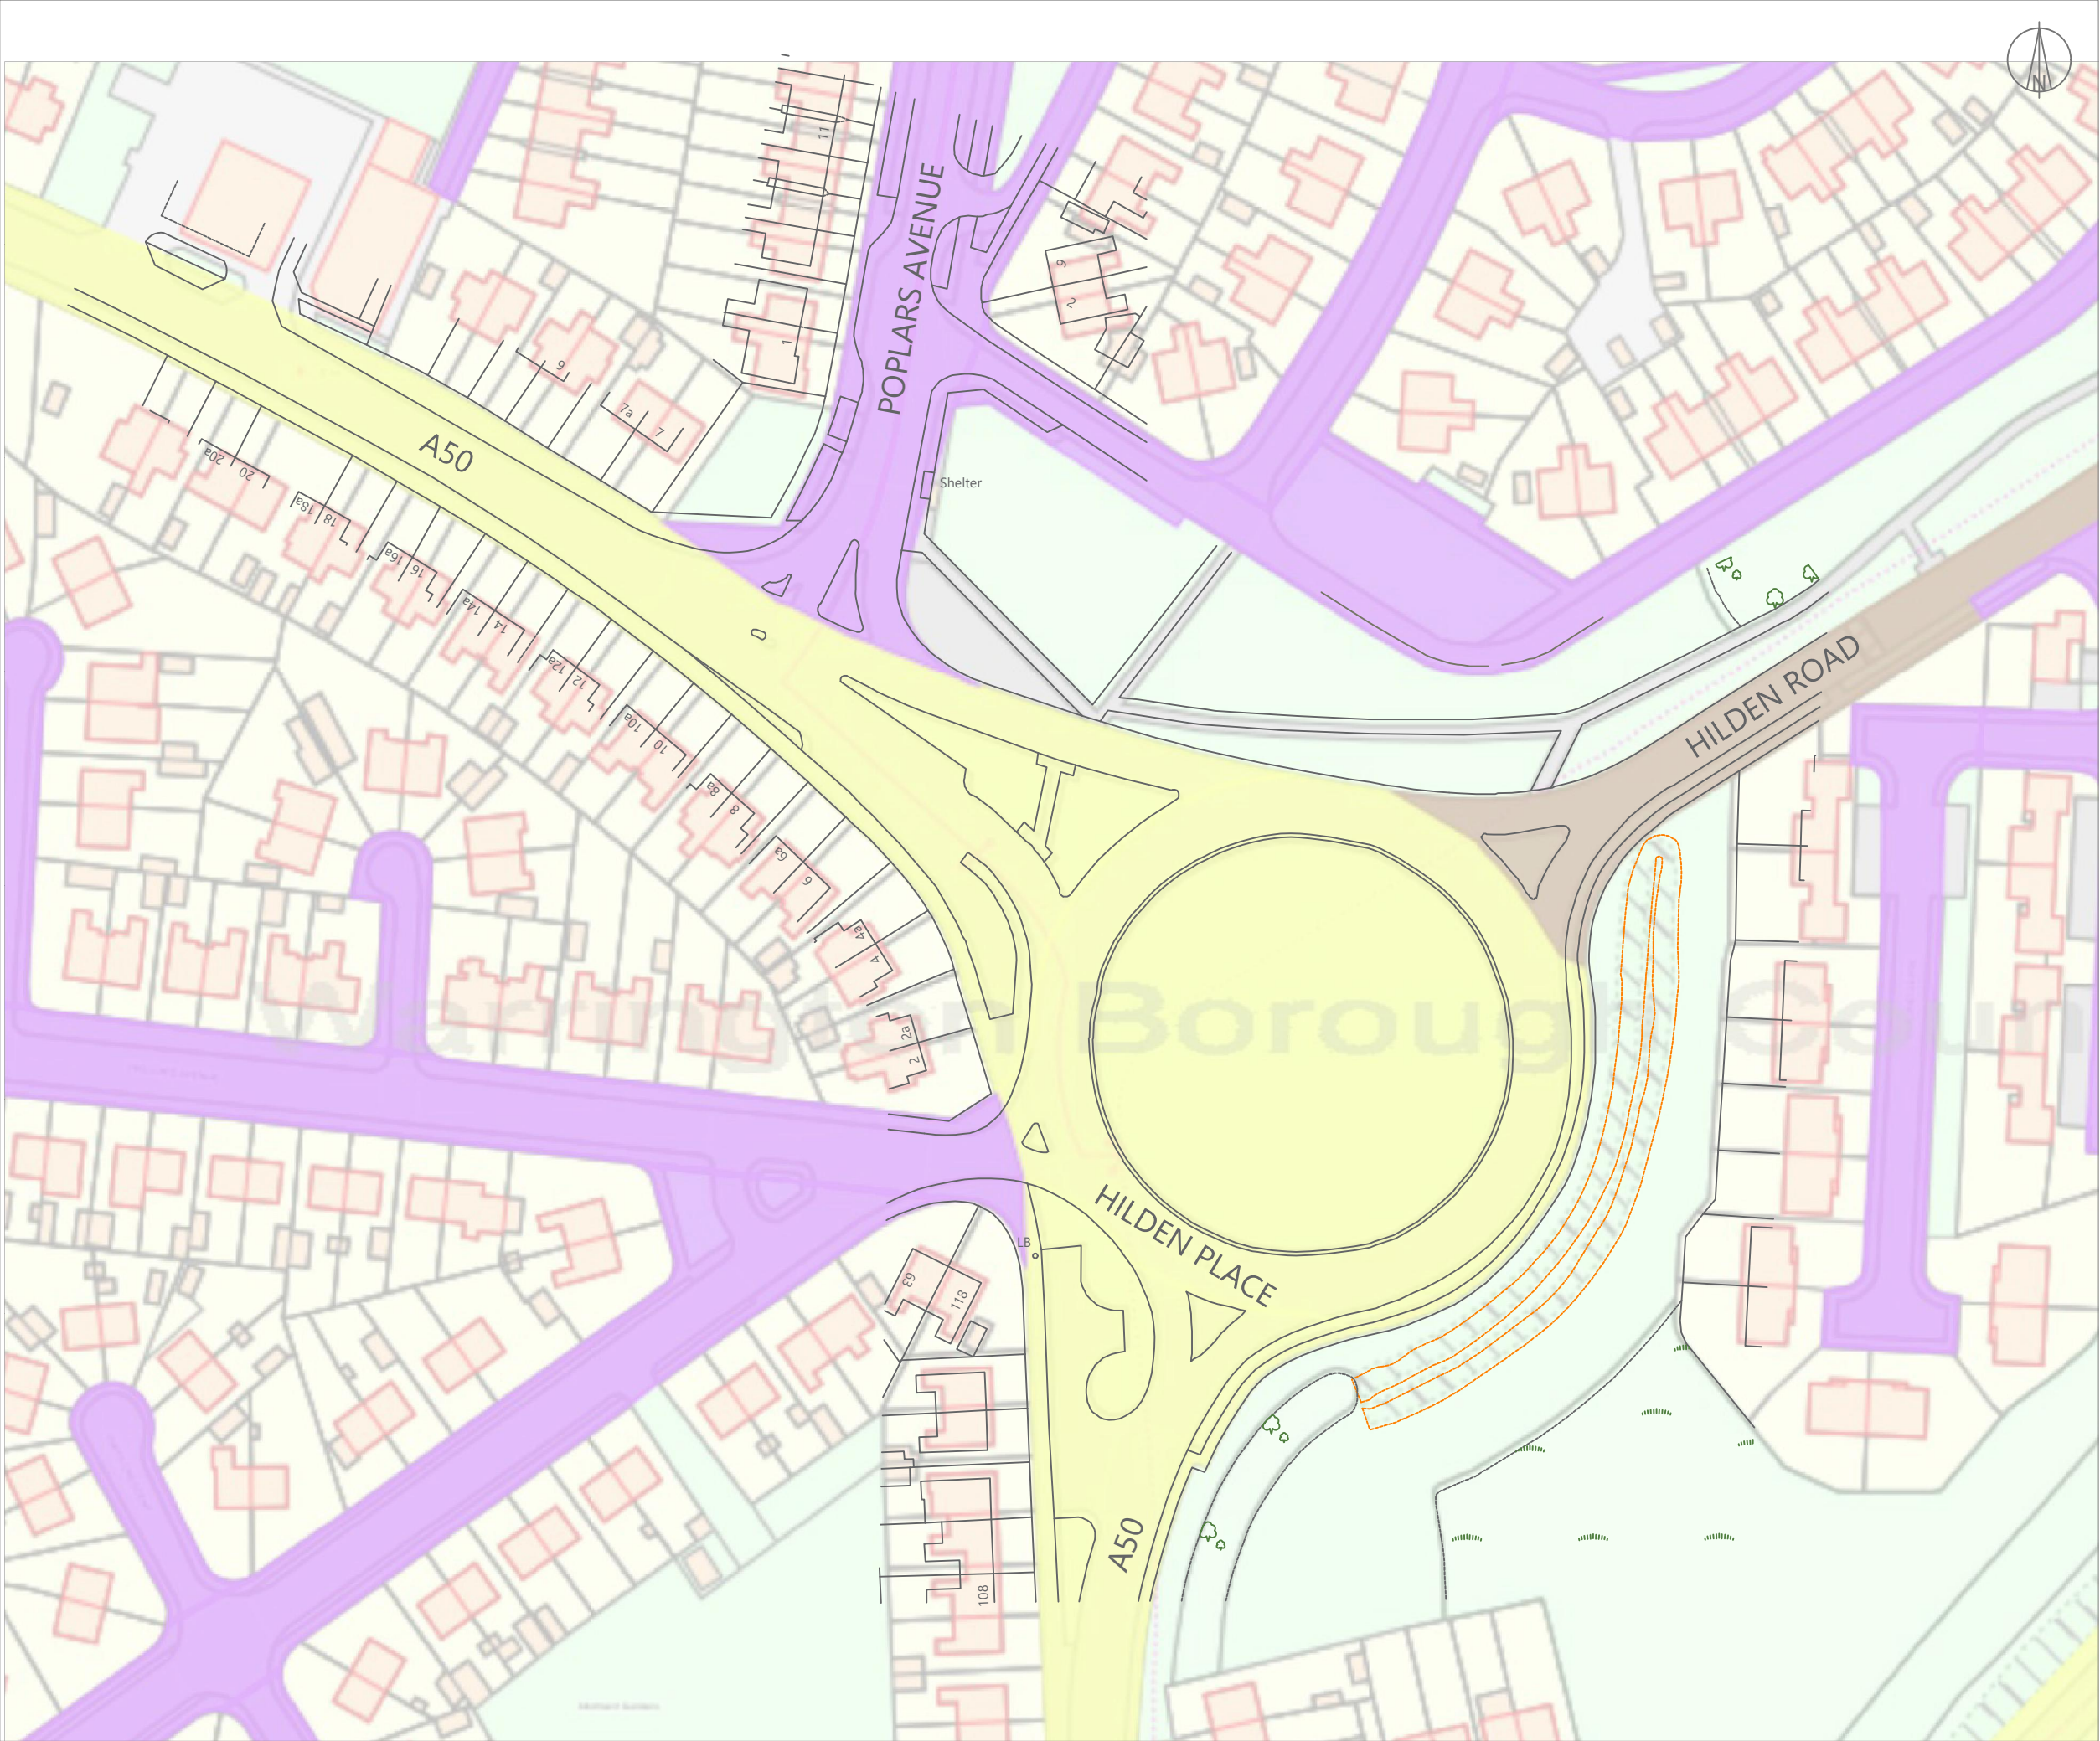

NOTES:
© Crown copyright and database rights 2017 OS Licence 100035409.
@HTp OS copying licence 100056454.


ISSUE	REASON FOR REVISION	DATE

PROJECT:	PEEL HALL, WARRINGTON	
CLIENT:	SATNAM MILLENNIUM LTD	
PROJECT REFERENCE:	DRAWING NUMBER:	SCALE:
1107	66	1:1,000 @ A3

Highgate*Transportation*

www.highgatetransportation.co.uk
First Floor, 43-45 Park Street
Bristol BS8 1ES
07973 375 937 / 07595 892 217
© Highgate Transportation Limited

TITLE:	A50/HILDEN ROAD/POPLARS AVE WITH HIGHWAYS OWNERSHIP OVERLAY	
DATE:	DRAWN BY:	CHECKED:
01/12/17	BL	FB

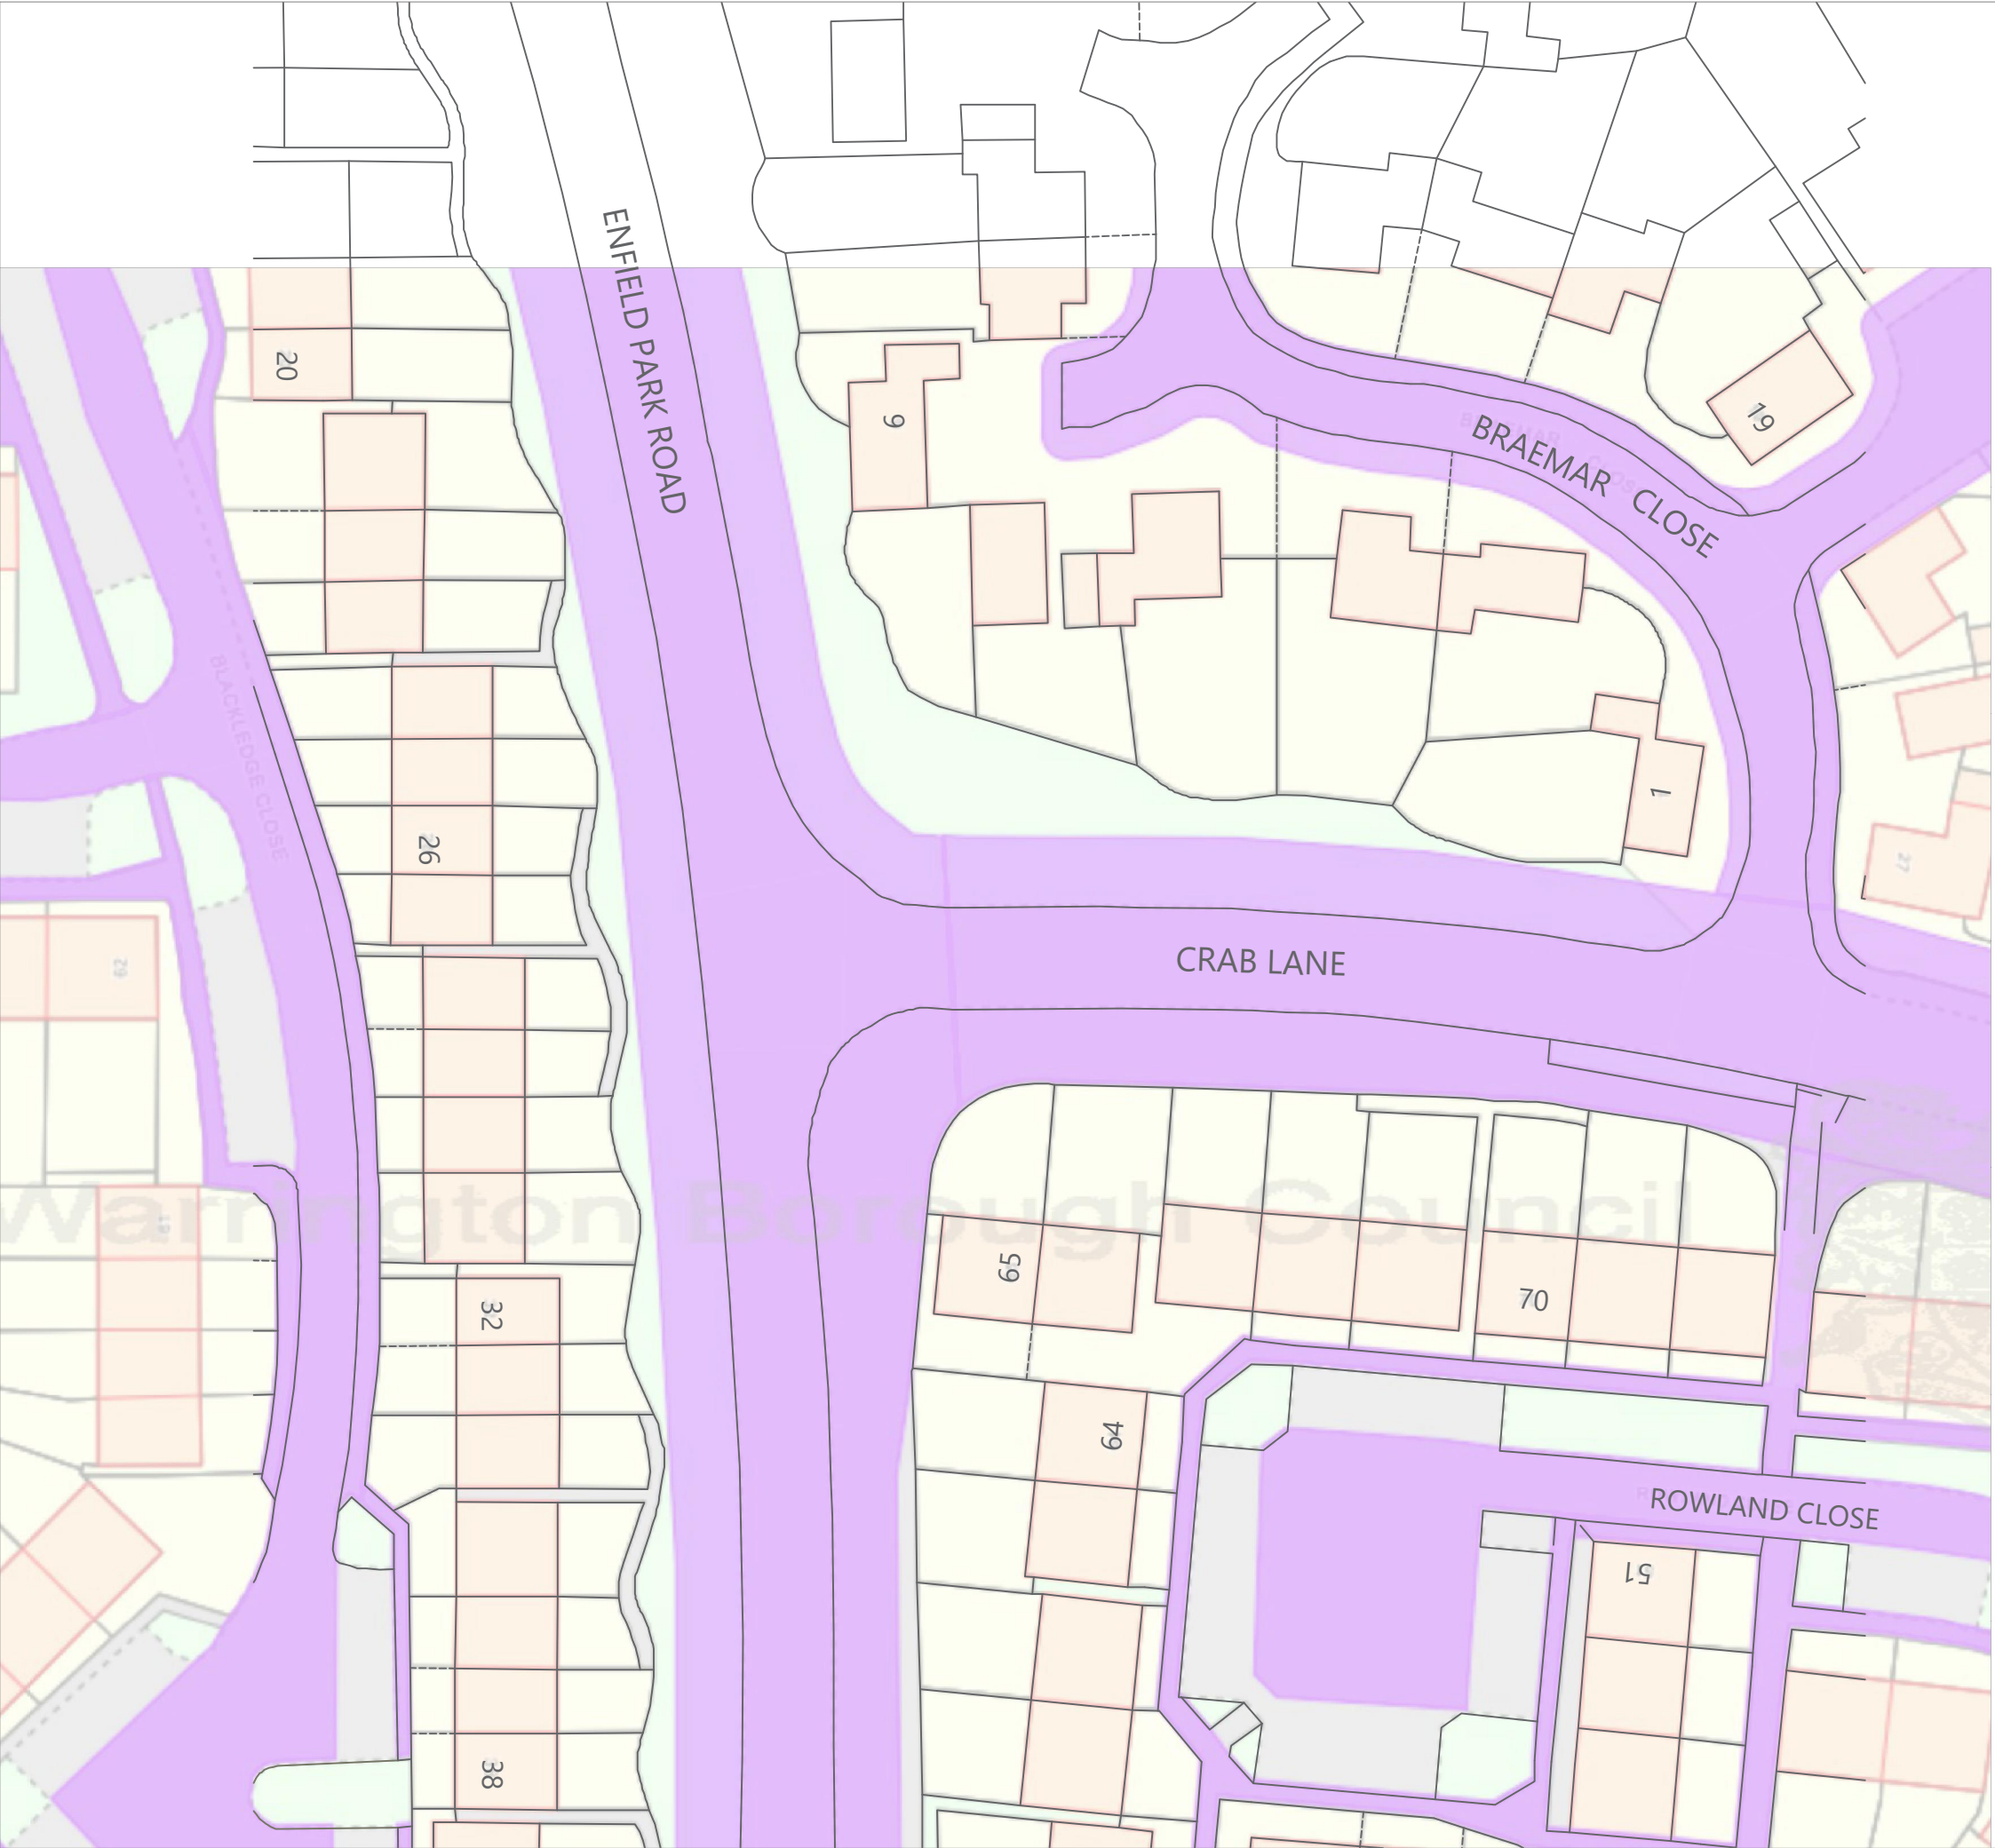

NOTES:
© Crown copyright and database rights 2017 OS Licence 100035409.
@HTp OS copying licence 100056454.

ISSUE	REASON FOR REVISION	DATE

PROJECT: <div>PEEL HALL, WARRINGTON</div>		
CLIENT: <div>SATNAM MILLENNIUM LTD</div>		
PROJECT REFERENCE: 1107	DRAWING NUMBER: 64	SCALE: 1:500 @ A3

Highgate <i>Transportation</i> <div>www.highgatetransportation.co.uk First Floor, 43-45 Park Street Bristol BS8 1ES 07973 375 937 / 07595 892 217 © Highgate Transportation Limited</div>		
TITLE: CRAB LANE/ENFIELD PARK ROAD WITH HIGHWAY OWNERSHIP OVERLAY		
DATE: 01/12/17	DRAWN BY: BL	CHECKED: FB