


Appendix 28

Proposed Birch Avenue Accesses Set of Drawings

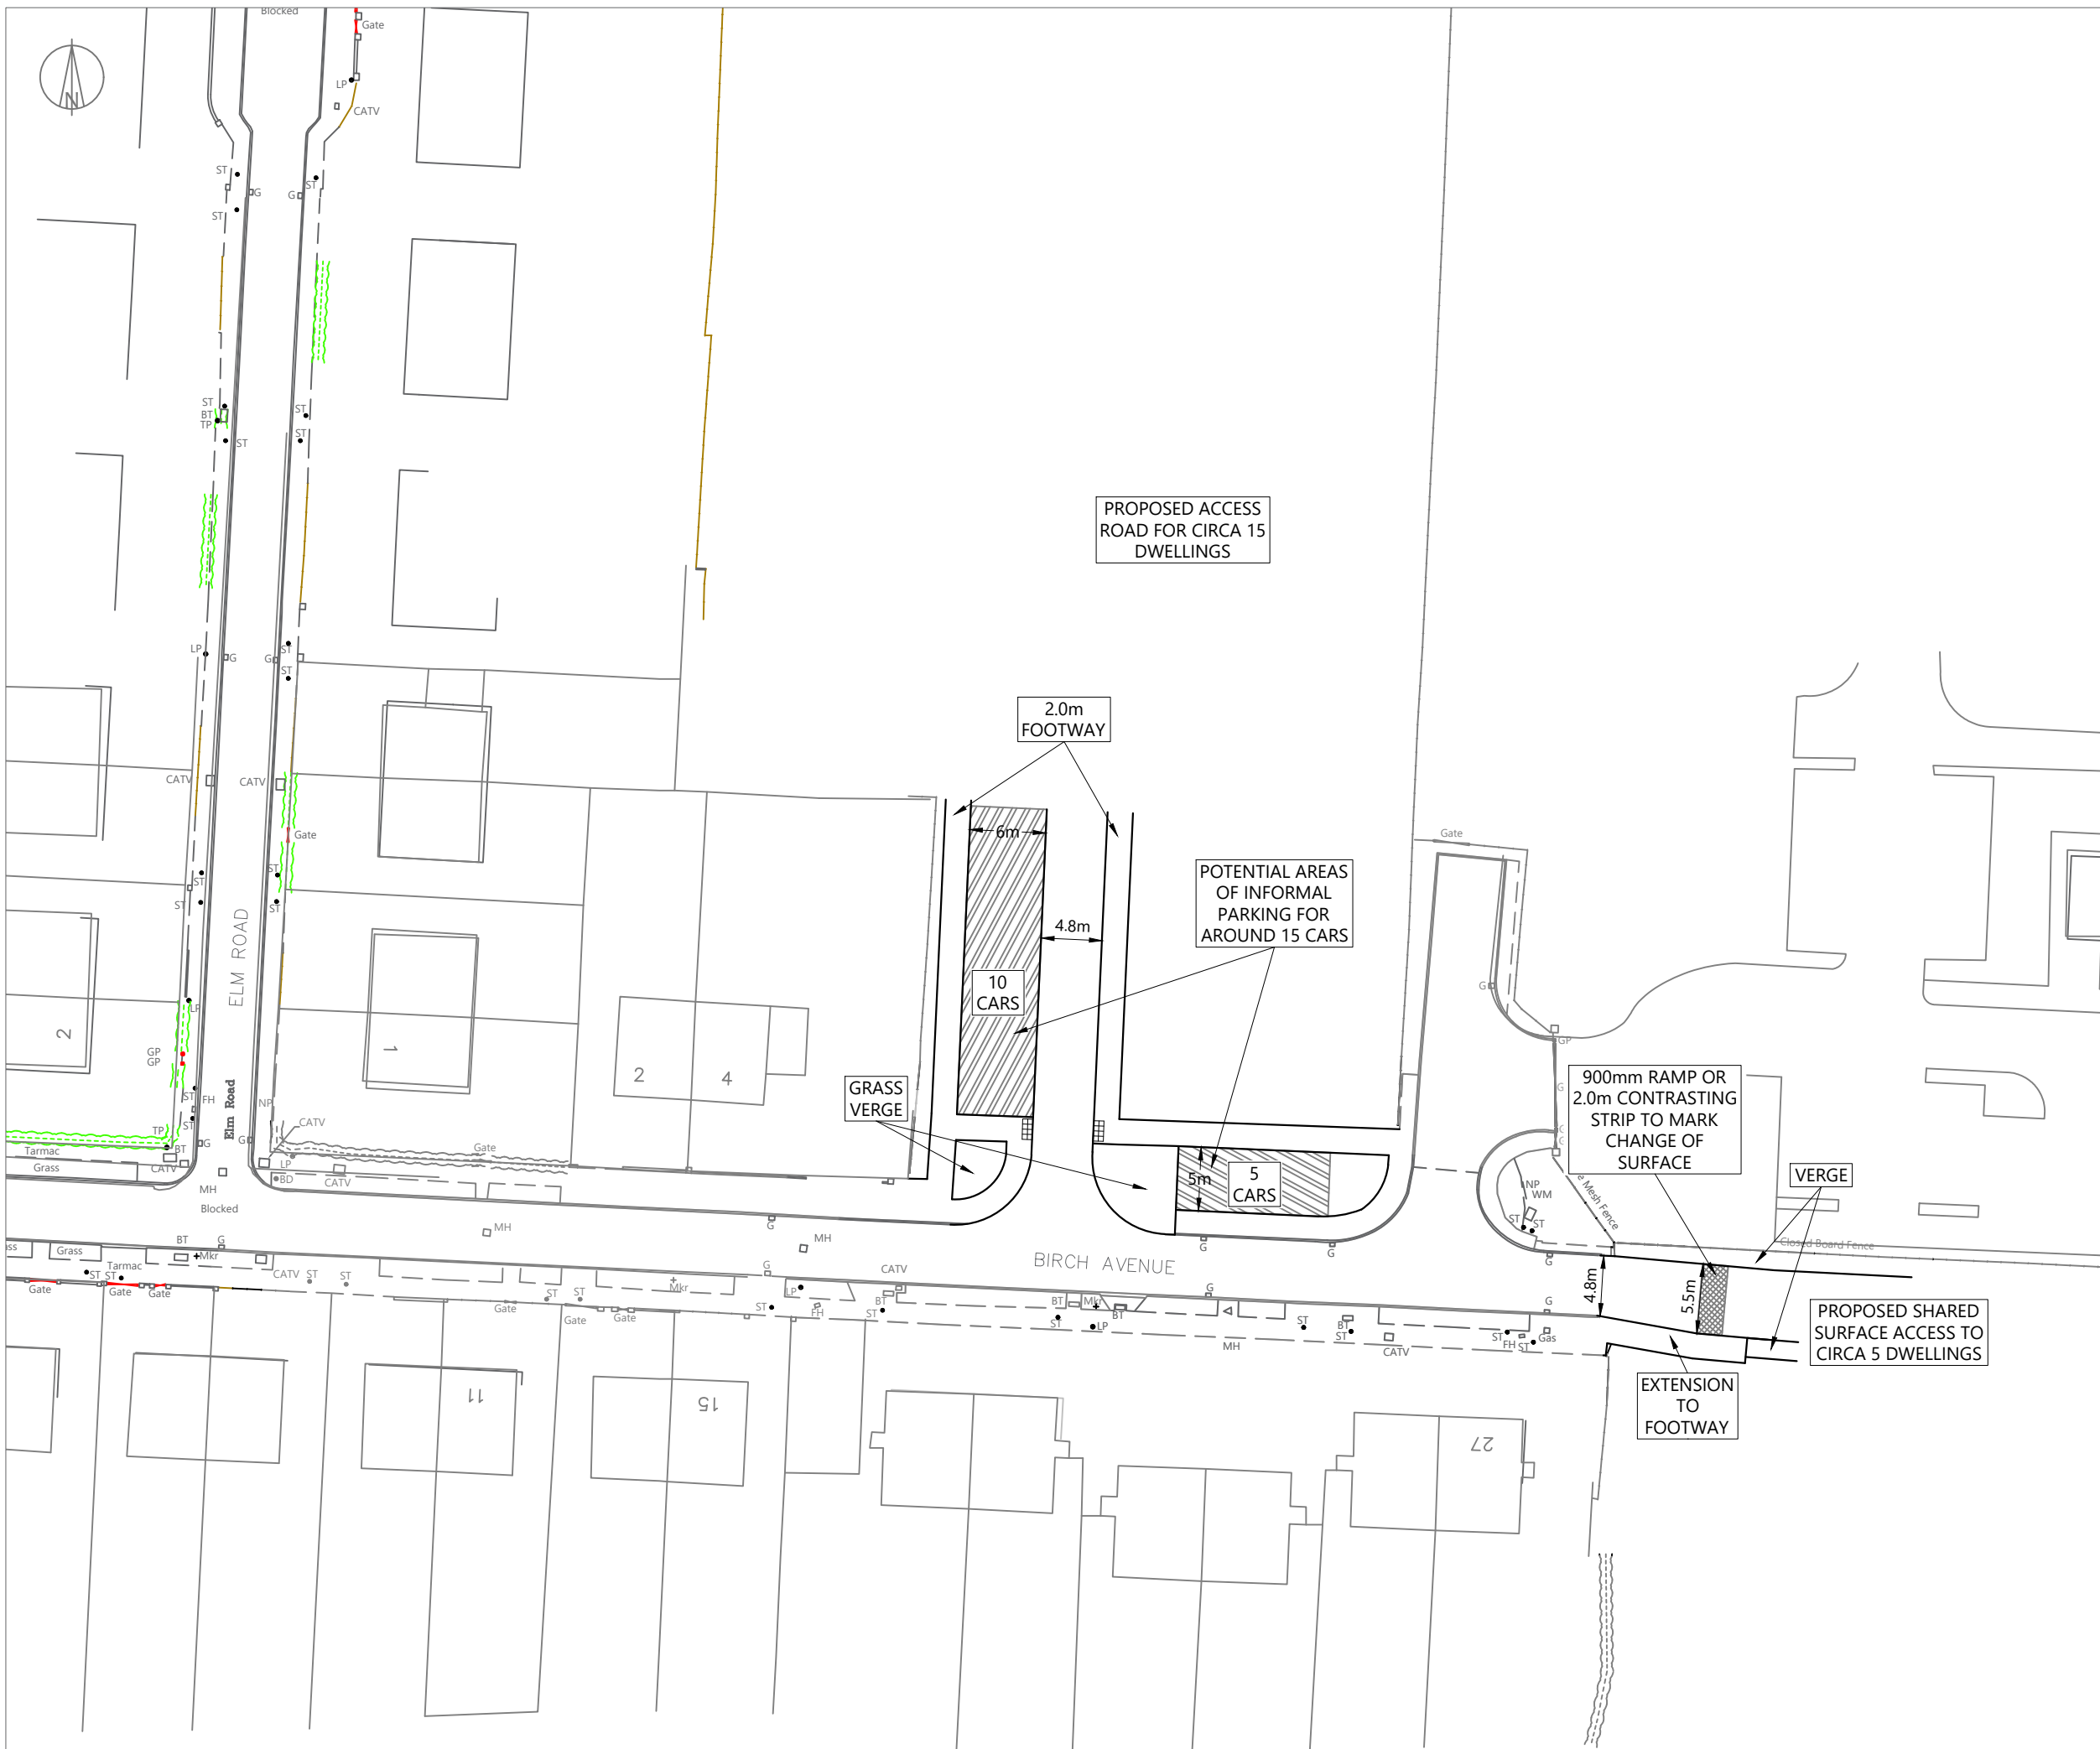



NOTES:
 Drawing based on Geomatic Surveys Ltd topographical survey 01532/01 dated 27/07/15.
 ©Crown copyright and database rights 2017 OS Licence 100056454.

ISSUE	REASON FOR REVISION	DATE

PROJECT:	PEEL HALL, WARRINGTON	
CLIENT:	SATNAM MILLENNIUM LTD	
PROJECT REFERENCE:	DRAWING NUMBER:	SCALE:
1107	08/P	1:500 @ A3

HighgateTransportation
www.highgatetransportation.co.uk
 First Floor, 43-45 Park Street
 Bristol BS1 5NL
 01179 349 121
 © Highgate Transportation Limited

TITLE: PROPOSED ACCESS TO RESIDENTIAL LAND AT BIRCH AVENUE		
DATE:	DRAWN BY:	CHECKED:
03/02/17	FB	DT

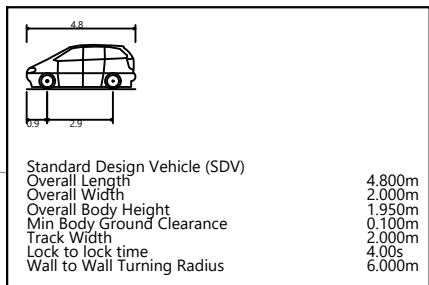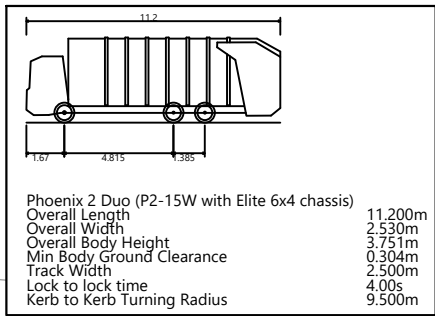

NOTES:
 Drawing based on Geomatic Surveys Ltd topographical survey 01532/01 dated 27/07/15.
 ©Crown copyright and database rights 2017 OS Licence 100035409.

ISSUE	REASON FOR REVISION	DATE

PROJECT:	PEEL HALL, WARRINGTON	
CLIENT:	SATNAM MILLENNIUM LTD	
PROJECT REFERENCE:	DRAWING NUMBER:	SCALE:
1107	TR08/A	1:250 @ A3

HighgateTransportation
www.highgatetransportation.co.uk
 First Floor, 43-45 Park Street
 Bristol BS1 5NL
 01179 349 121
 © Highgate Transportation Limited

TITLE:	SWEPT PATHS BIRCH AVENUE	
DATE:	DRAWN BY:	CHECKED:
03/02/17	FB	DT



NOTES:
 Drawing based on Geomatic Surveys Ltd topographical survey 01532/01 dated 27/07/15.

©Crown copyright and database rights 2017 OS Licence 100035409.

ISSUE	REASON FOR REVISION	DATE

PROJECT:
**PEEL HALL,
 WARRINGTON**


CLIENT:
**SATNAM MILLENNIUM
 LTD**

PROJECT REFERENCE:	DRAWING NUMBER:	SCALE:
1107	91	1:500 @ A3

Highgate*Transportation*
www.highgatetransportation.co.uk
 First Floor, 43-45 Park Street
 Bristol BS1 5NL
 01179 349 121
 © Highgate Transportation Limited

TITLE:
**PROPOSED ACCESS TO RESIDENTIAL LAND
 AT BIRCH AVENUE VISIBILITY**

DATE:	DRAWN BY:	CHECKED:
04/01/18	BL	FB

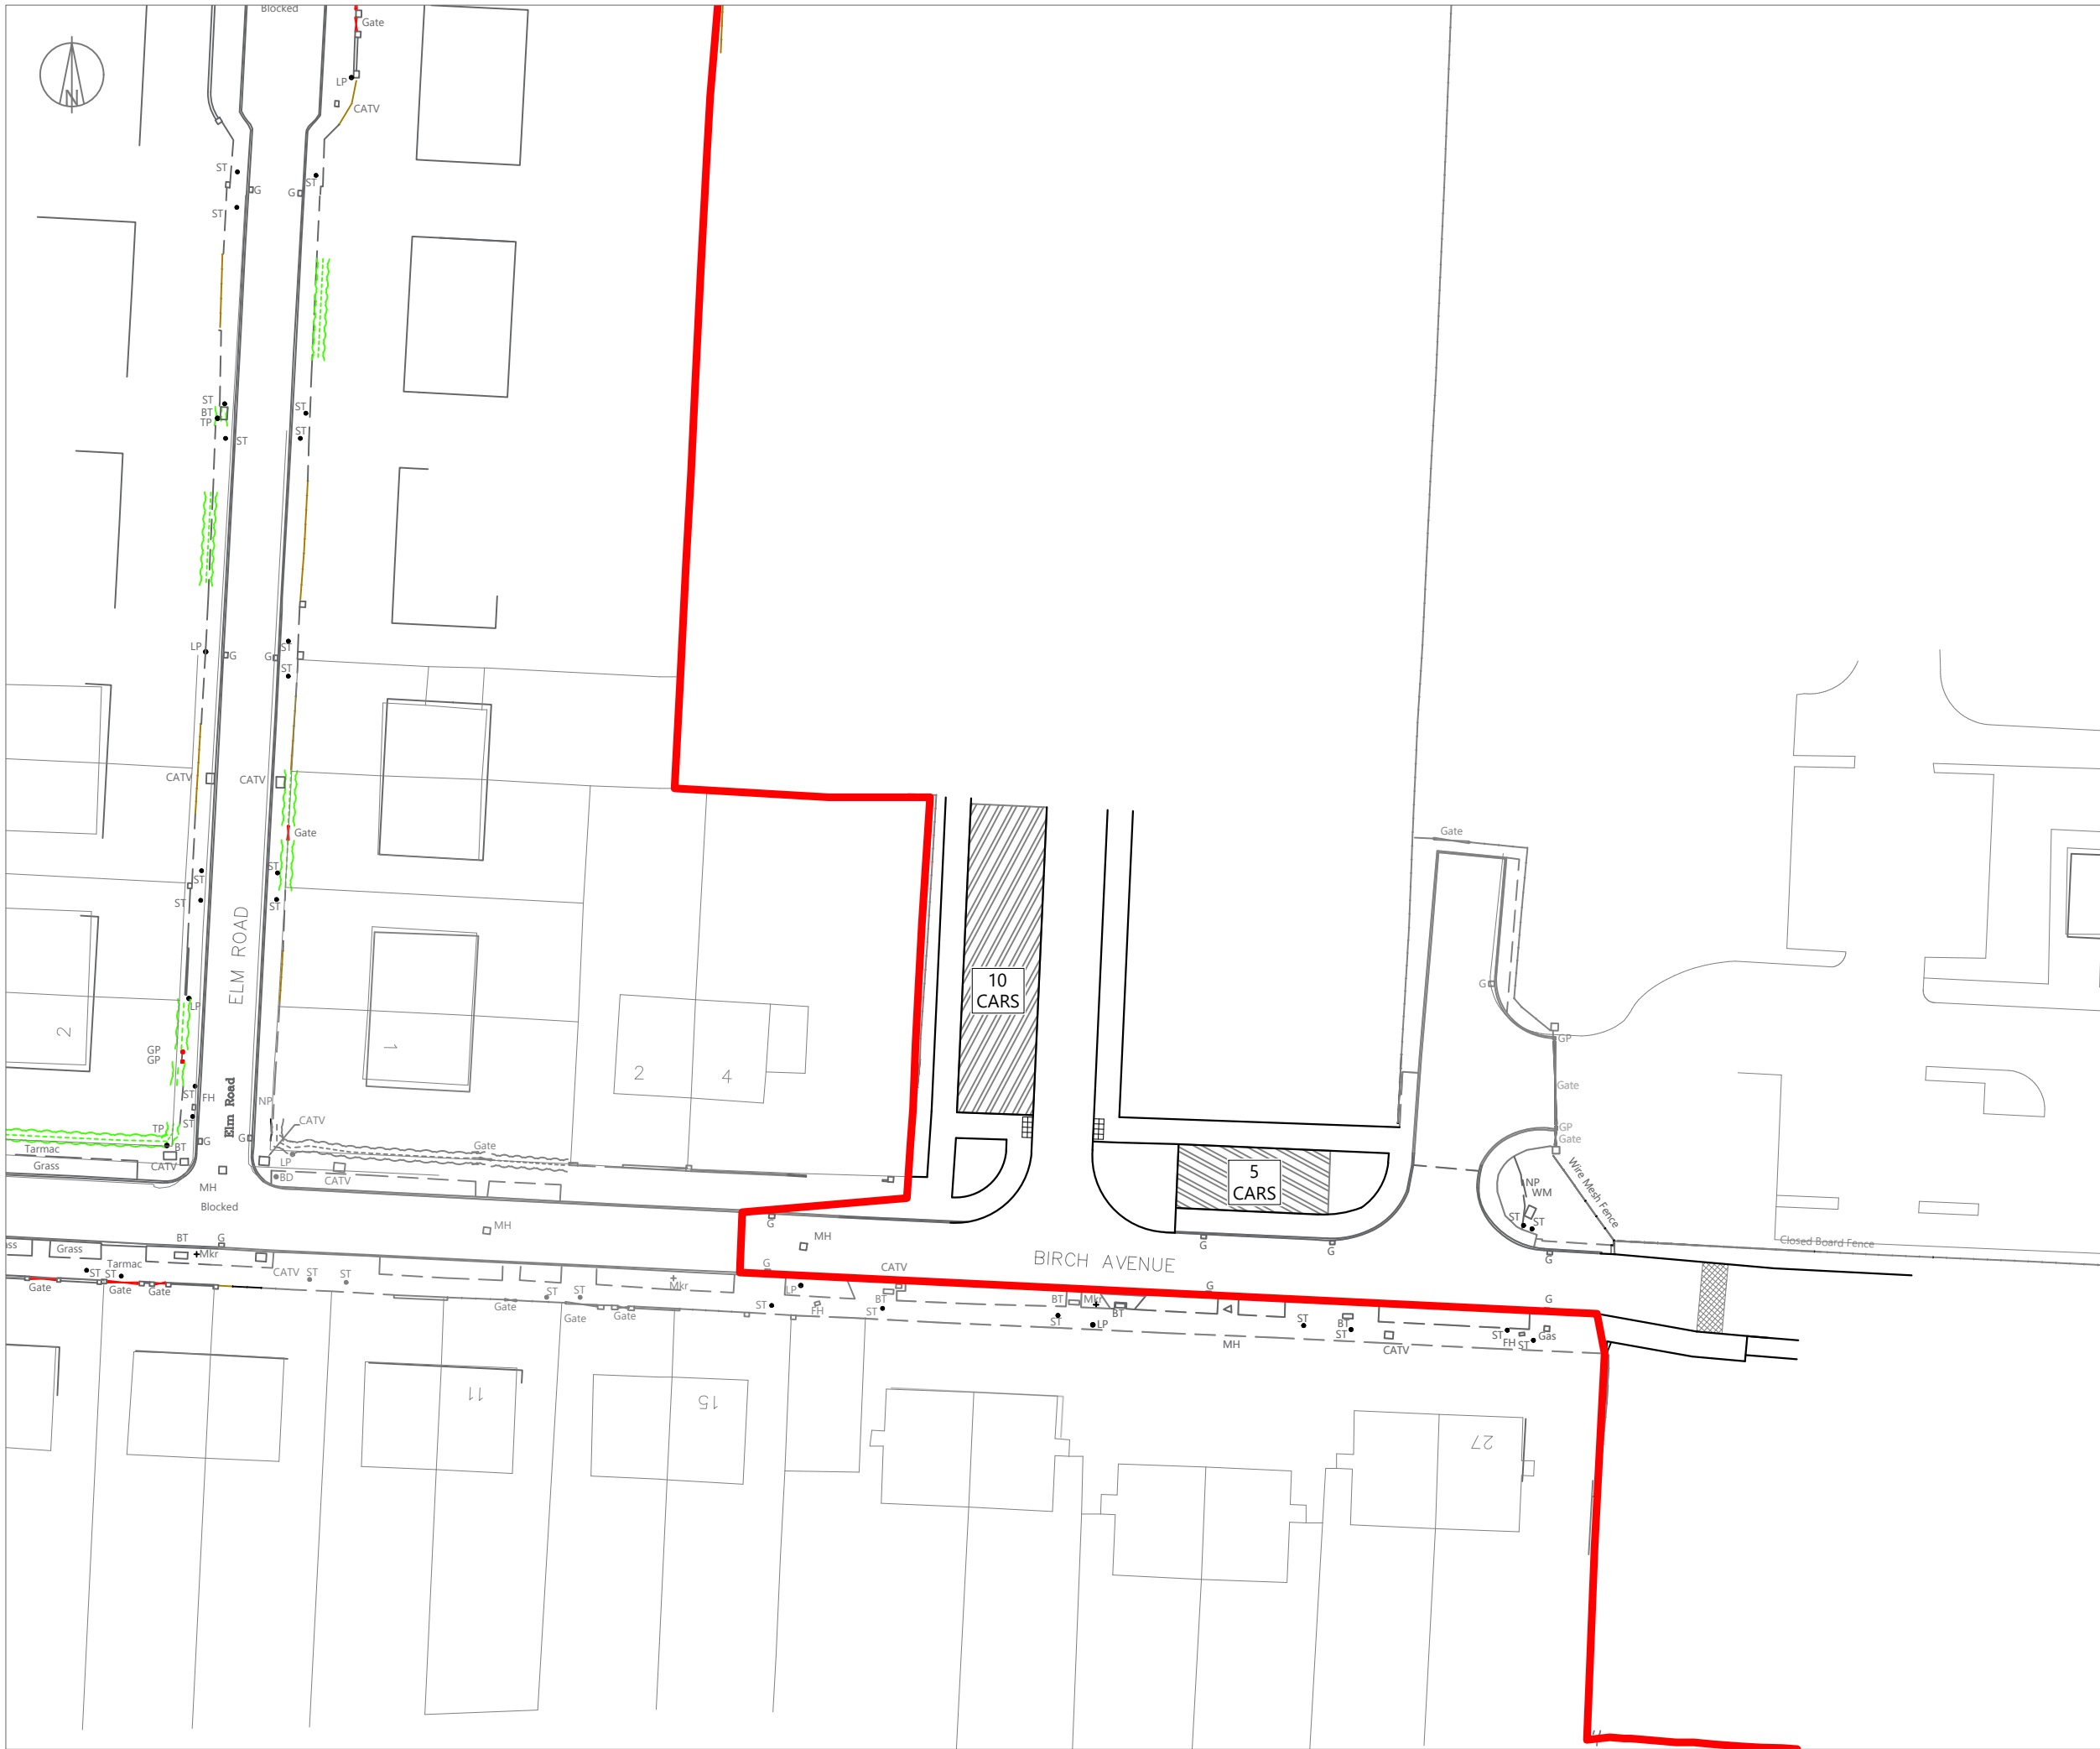

NOTES:
 Drawing based on Geomatic Surveys Ltd topographical survey 01532/01 dated 27/07/15.
 ©Crown copyright and database rights 2017 OS Licence 100035409.

ISSUE	REASON FOR REVISION	DATE

PROJECT:
**PEEL HALL,
 WARRINGTON**

CLIENT:
**SATNAM MILLENNIUM
 LTD**

PROJECT REFERENCE:	DRAWING NUMBER:	SCALE:
1107	92	1:500 @ A3

Highgate*Transportation*
www.highgatetransportation.co.uk
 First Floor, 43-45 Park Street
 Bristol BS1 5NL
 01179 349 121
 © Highgate Transportation Limited

TITLE: **PROPOSED ACCESS TO RESIDENTIAL
 LAND AT BIRCH AVENUE
 RED LINE BOUNDARY**

DATE:	DRAWN BY:	CHECKED:
04/01/18	FB	DT