


Appendix 79

Potential Mitigation (Strategic Highway Network)

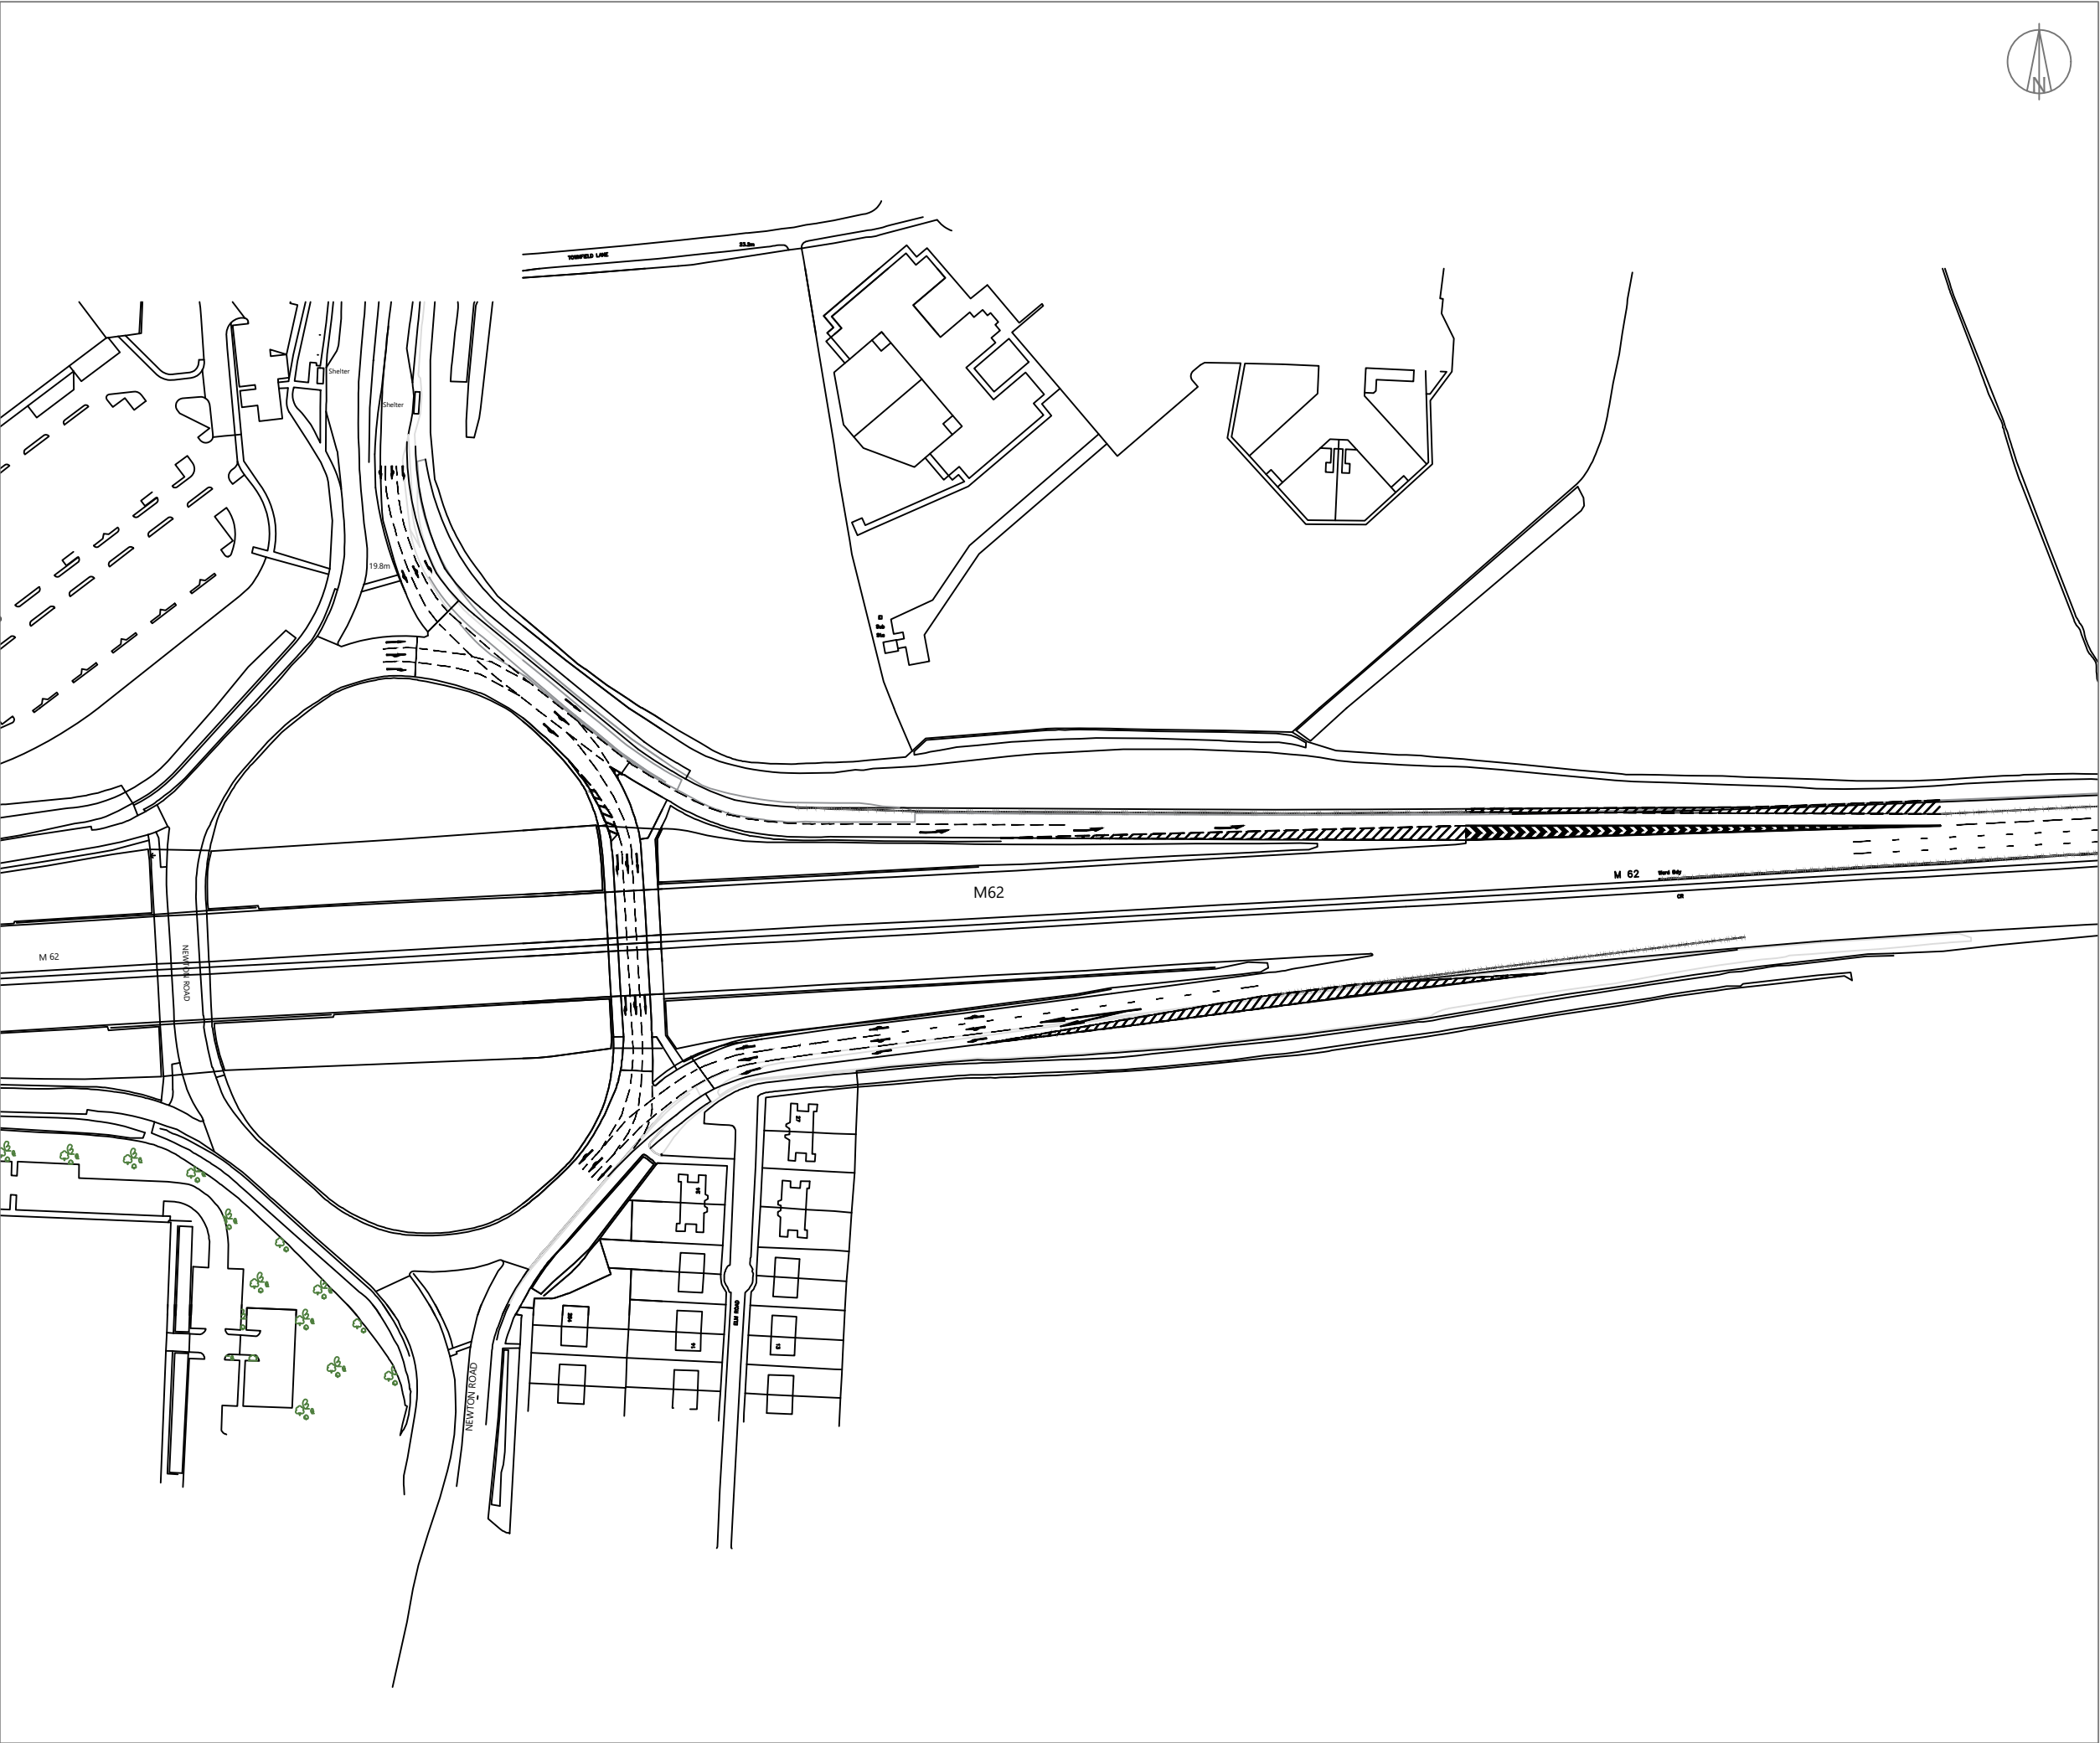

NOTES:
© Crown copyright and database rights 2017 OS Licence 100035409.
@HTp OS copying licence 100056454.


PRELIMINARY - FOR COMMENT ONLY
CONFIDENTIAL

Note: Lane markings and arrows revised were necessary

ISSUE	REASON FOR REVISION	DATE

PROJECT: PEEL HALL, WARRINGTON		
CLIENT: SATNAM MILLENNIUM LTD		
PROJECT REFERENCE: 1107	DRAWING NUMBER: 75	SCALE: 1:2,000 @ A3

Highgate <i>Transportation</i> www.highgatetransportation.co.uk First Floor, 43-45 Park Street Bristol BS8 1ES 07973 375 937 / 07595 892 217 © Highgate Transportation Limited		
TITLE: PEEL HALL - JUNCTION 9 M62 WITH POTENTIAL IMPROVEMENTS OVERVIEW		
DATE: 15/12/17	DRAWN BY: BL	CHECKED: FB

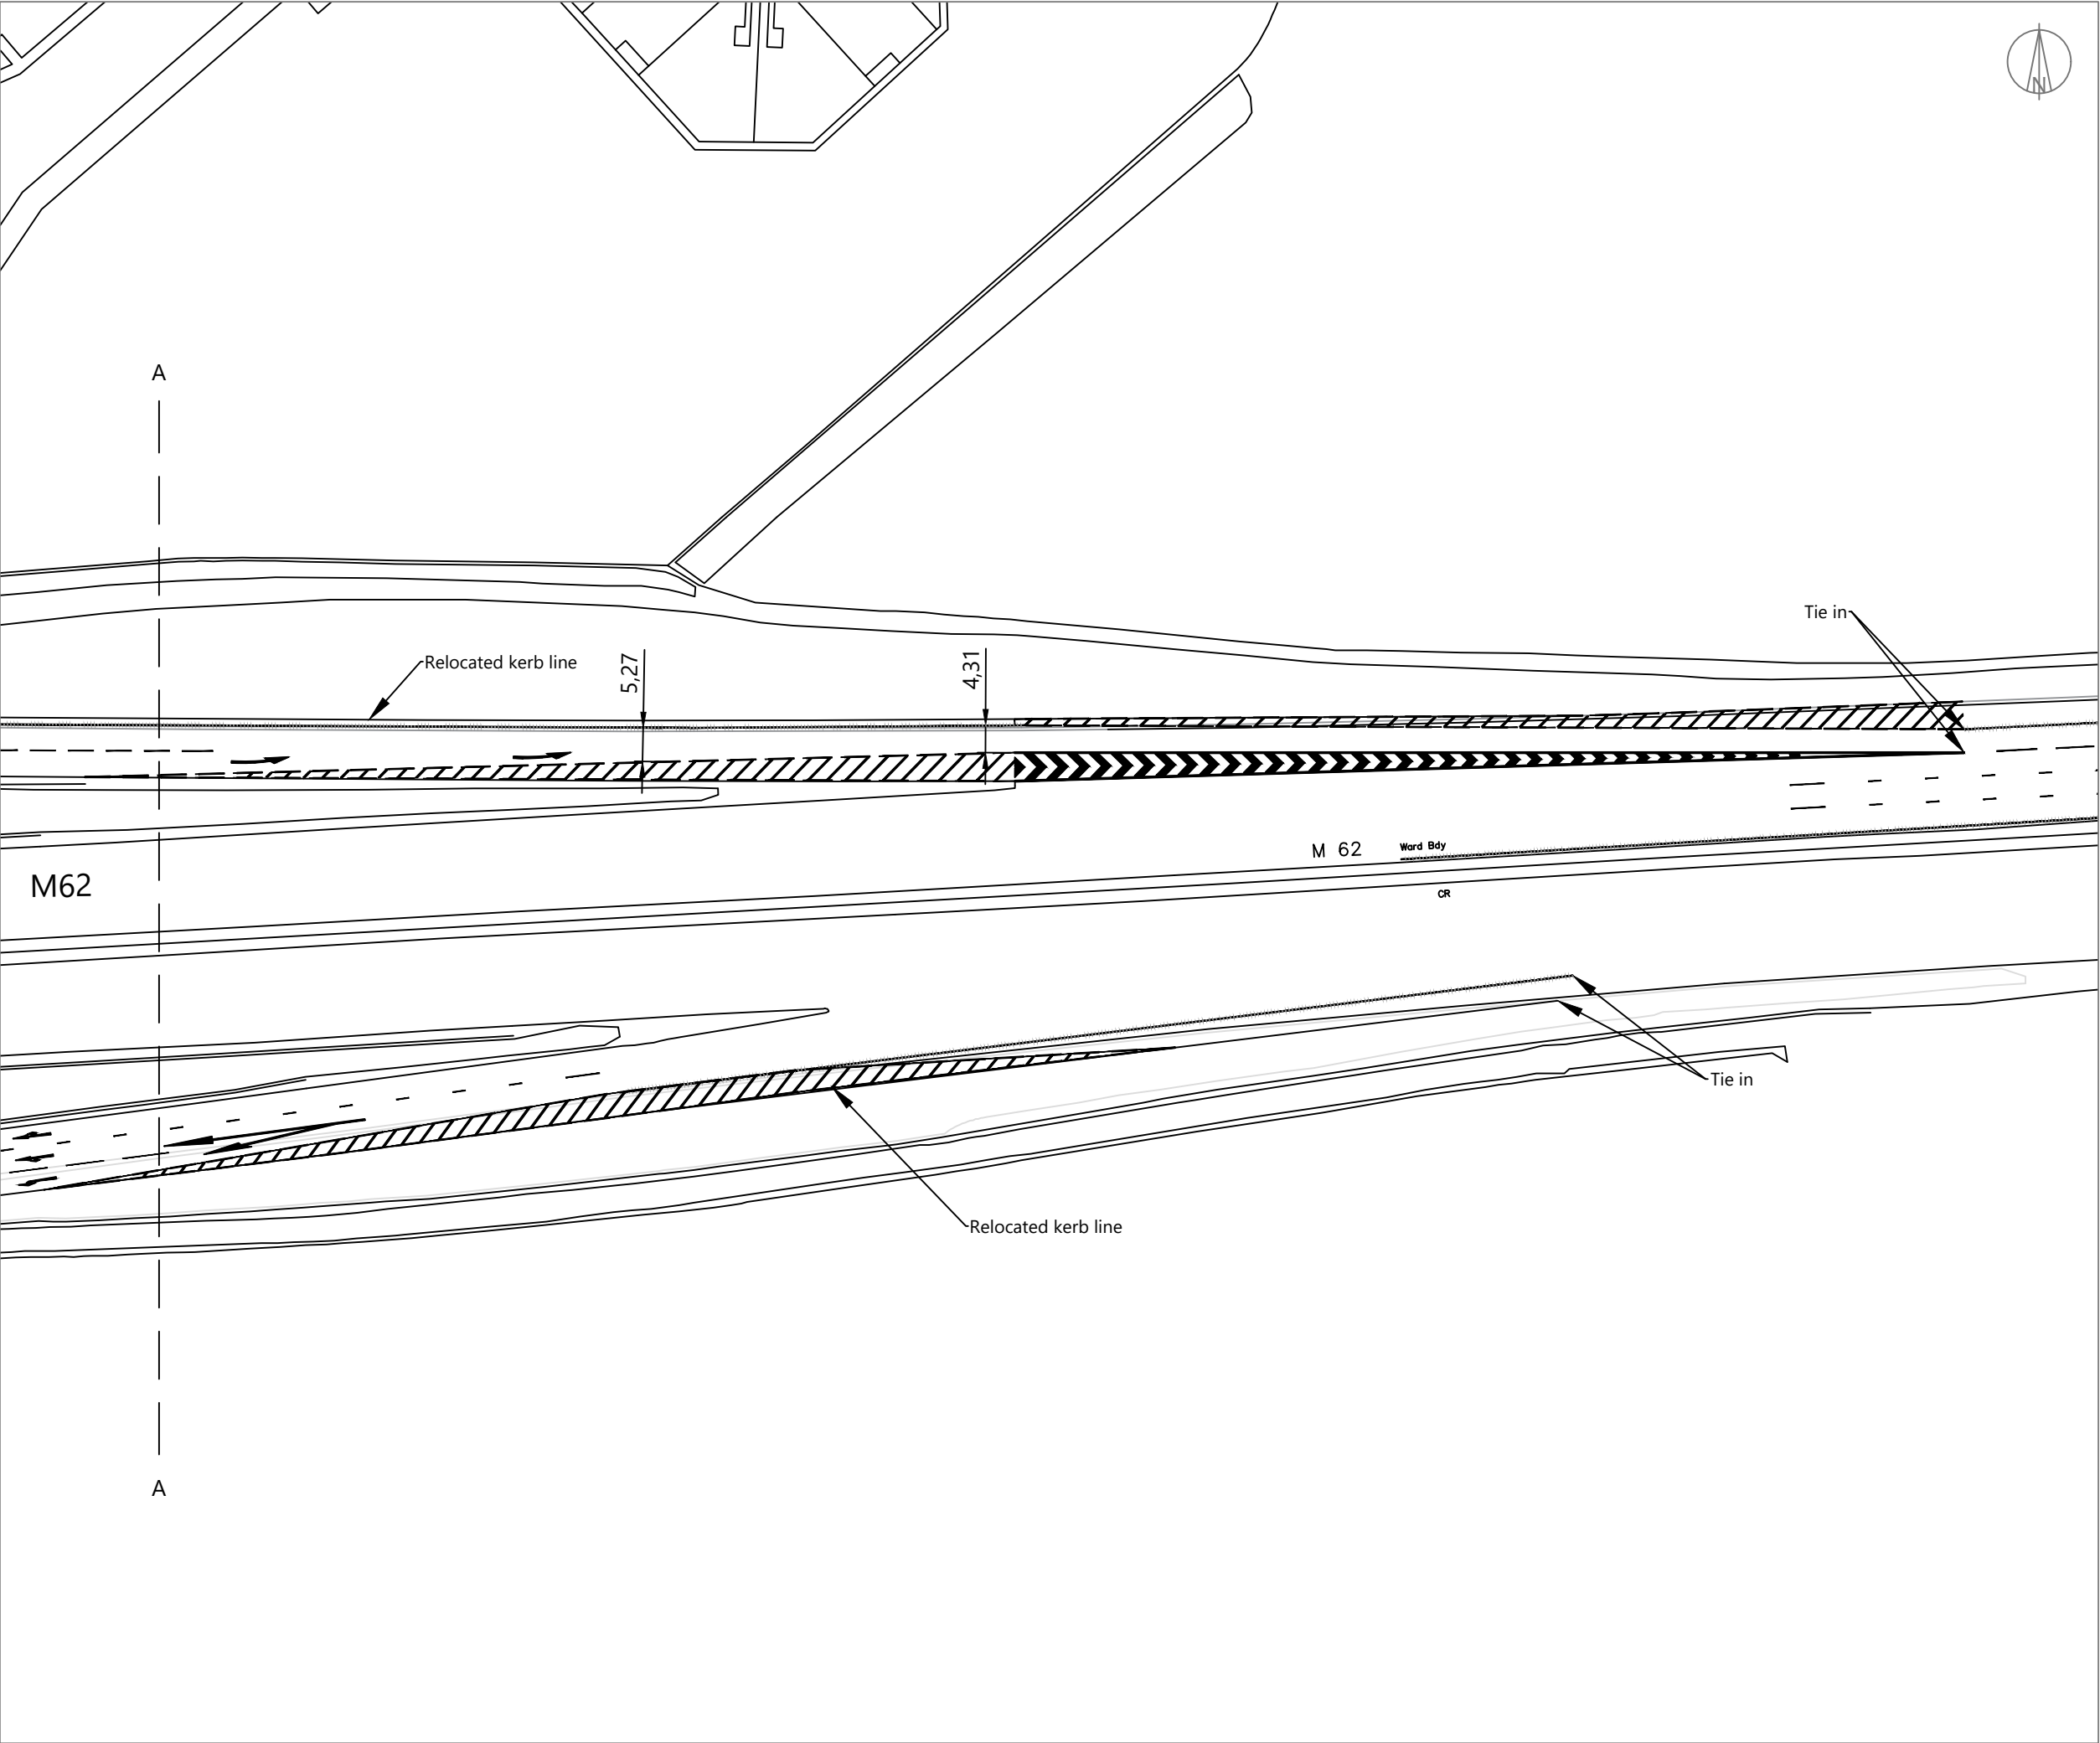

NOTES:

© Crown copyright and database rights 2017 OS Licence 100035409.
@HTp OS copying licence 100056454.

PRELIMINARY - FOR COMMENT ONLY
CONFIDENTIAL

Note: Lane markings and arrows revised were necessary

ISSUE	REASON FOR REVISION	DATE
-------	---------------------	------

PROJECT:

PEEL HALL,
WARRINGTON

CLIENT:

SATNAM MILLENNIUM
LTD

PROJECT REFERENCE:	DRAWING NUMBER:	SCALE:
1107	78	1:1,000 @ A3

Highgate*Transportation*


www.highgatetransportation.co.uk

First Floor, 43-45 Park Street
Bristol BS8 1ES
07973 375 937 / 07595 892 217
© Highgate Transportation Limited

TITLE:

PEEL HALL - JUNCTION 9 M62 WITH POTENTIAL IMPROVEMENTS - EASTERN SECTION

DATE:	DRAWN BY:	CHECKED:
15/12/17	BL	FB

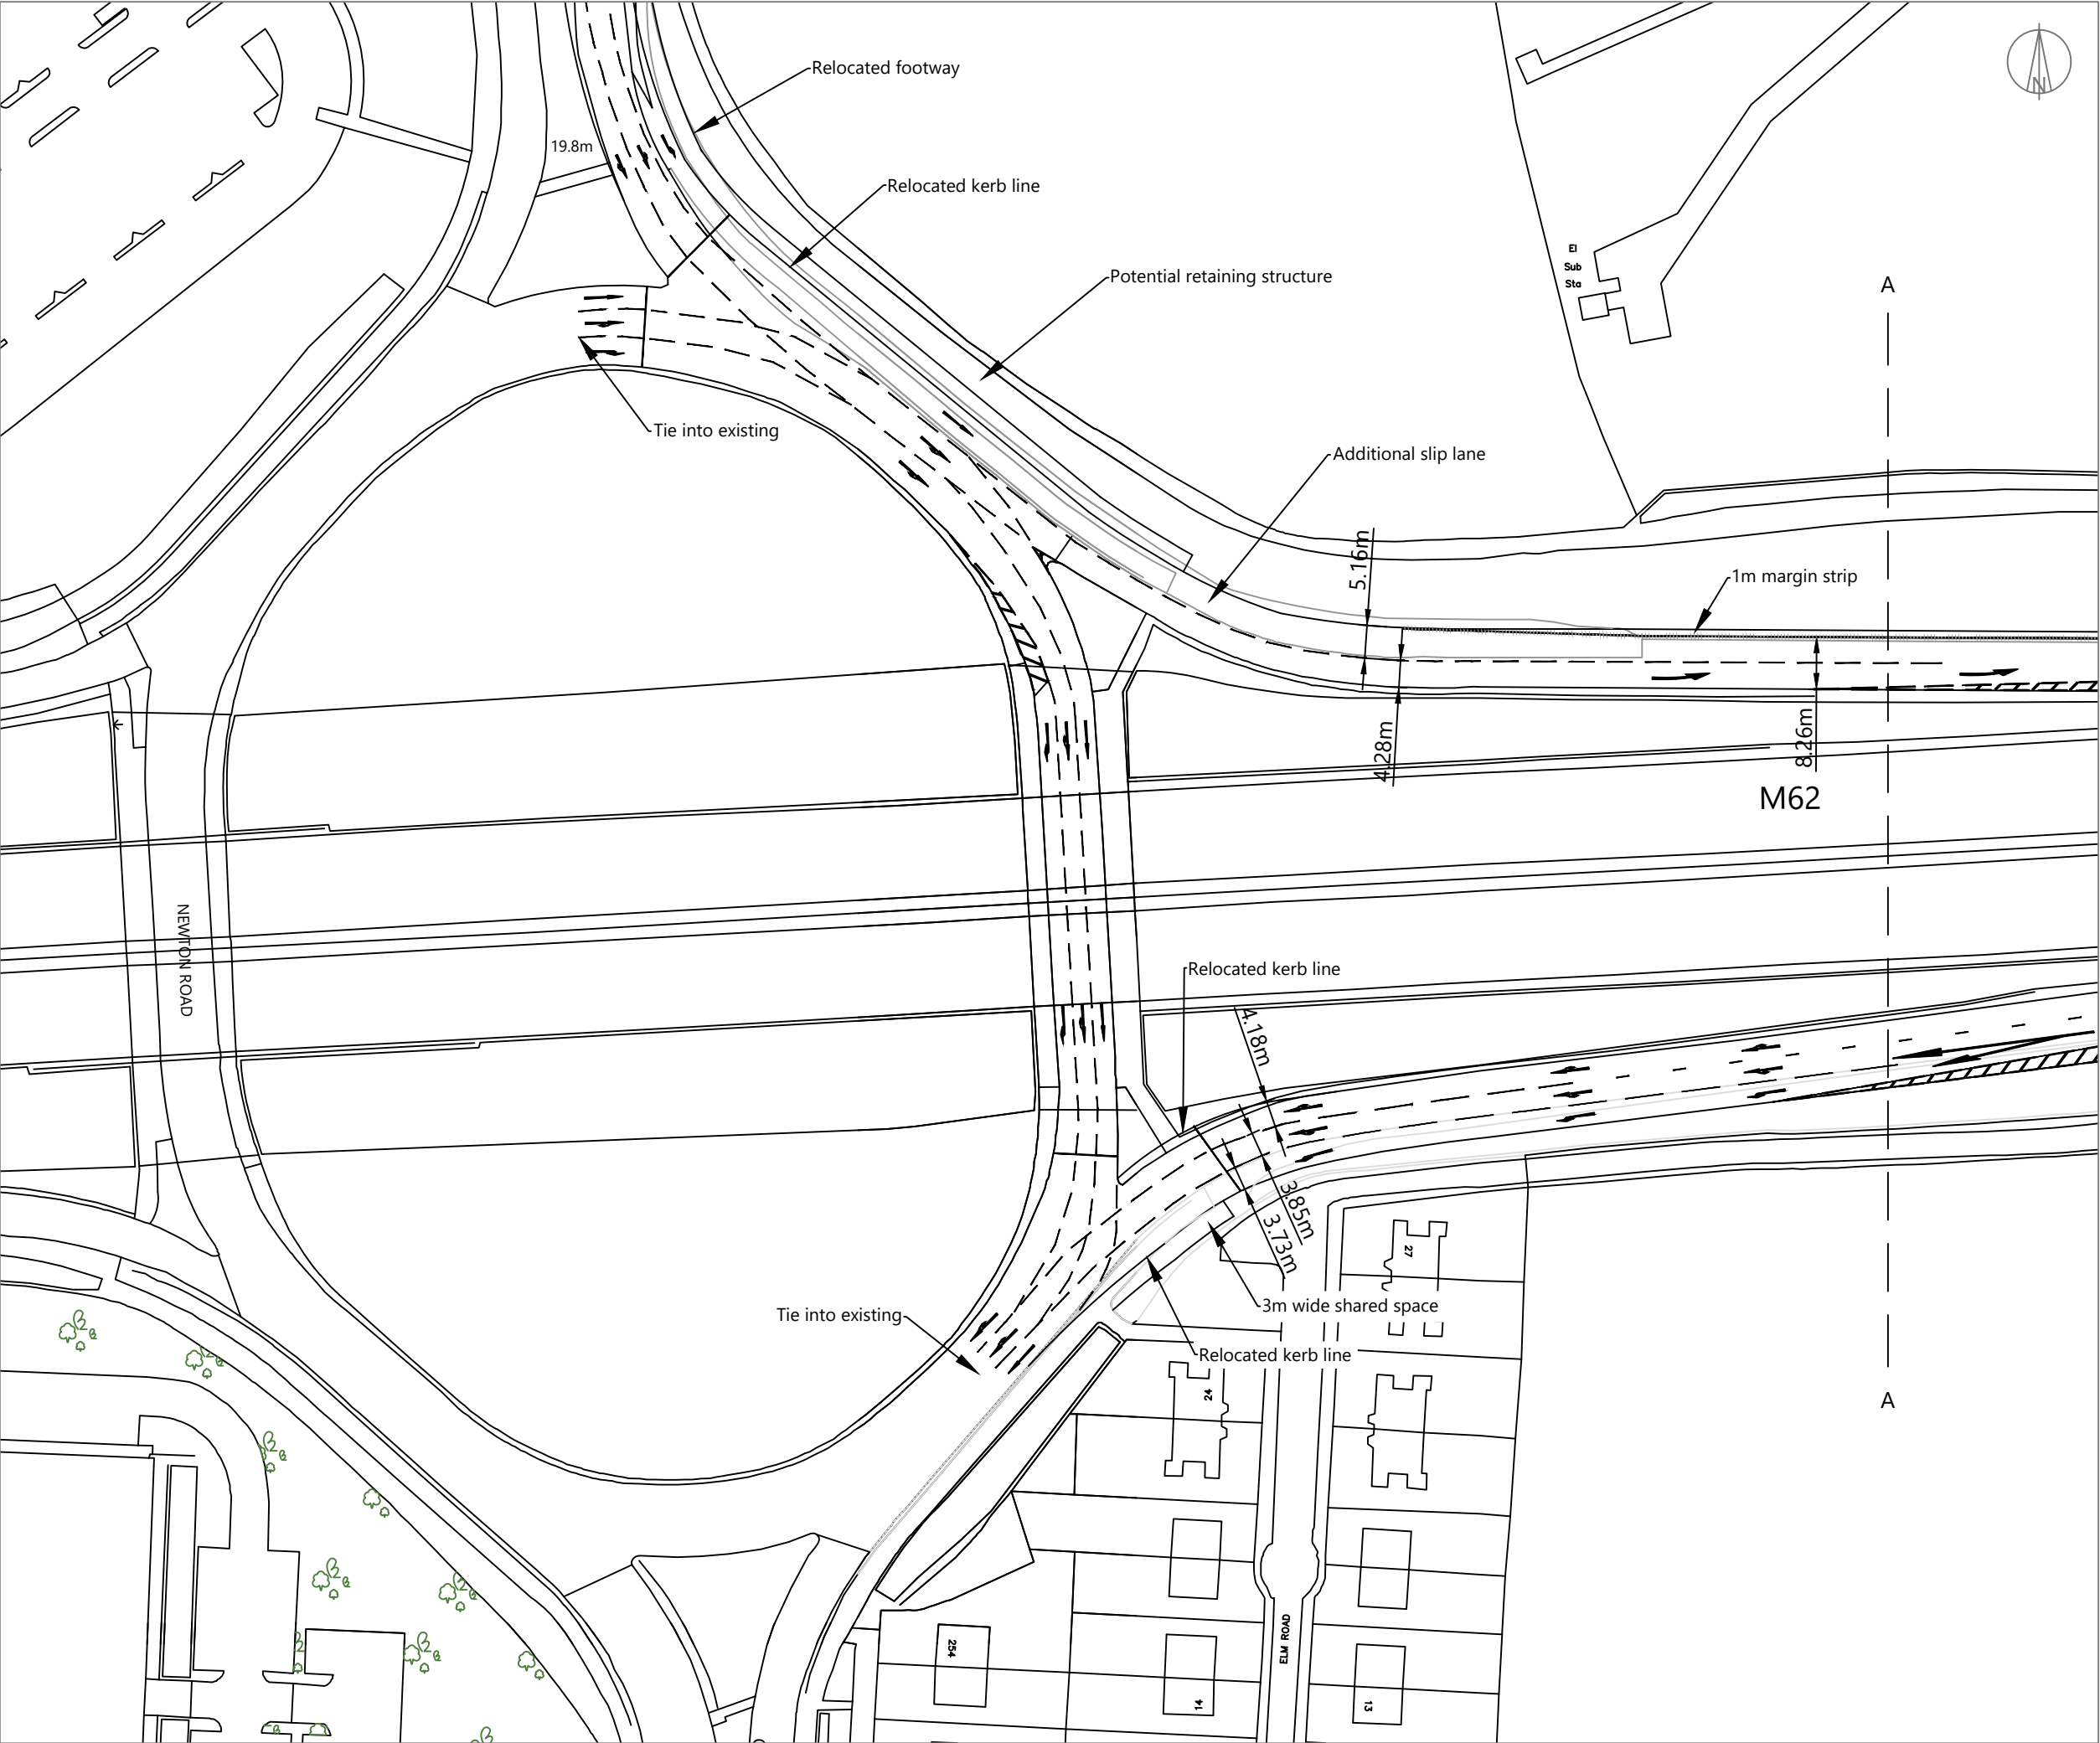

NOTES:
© Crown copyright and database rights 2017 OS Licence 100035409.
@HTp OS copying licence 100056454.

PRELIMINARY - FOR COMMENT ONLY
CONFIDENTIAL

Note: Lane markings and arrows revised were necessary

ISSUE	REASON FOR REVISION	DATE

PROJECT: PEEL HALL, WARRINGTON		
CLIENT: SATNAM MILLENNIUM LTD		
PROJECT REFERENCE: 1107	DRAWING NUMBER: 77	SCALE: 1:1,000 @ A3

Highgate <i>Transportation</i> www.highgatetransportation.co.uk First Floor, 43-45 Park Street Bristol BS8 1ES 07973 375 937 / 07595 892 217 © Highgate Transportation Limited		
TITLE: PEEL HALL - JUNCTION 9 M62 WITH POTENTIAL IMPROVEMENTS - WESTERN SECTION		
DATE: 15/12/17	DRAWN BY: BL	CHECKED: FB

Legend

HAPMS

HAPMS

- A
- A(M)
- M

Lands

Terrier Locate

- Acquired
- Not Acquired

Terrier Locate Request



HE Managed sites




Heathrow Affected Area



Land Registry

Highways England SRN

- Freehold
- Leasehold

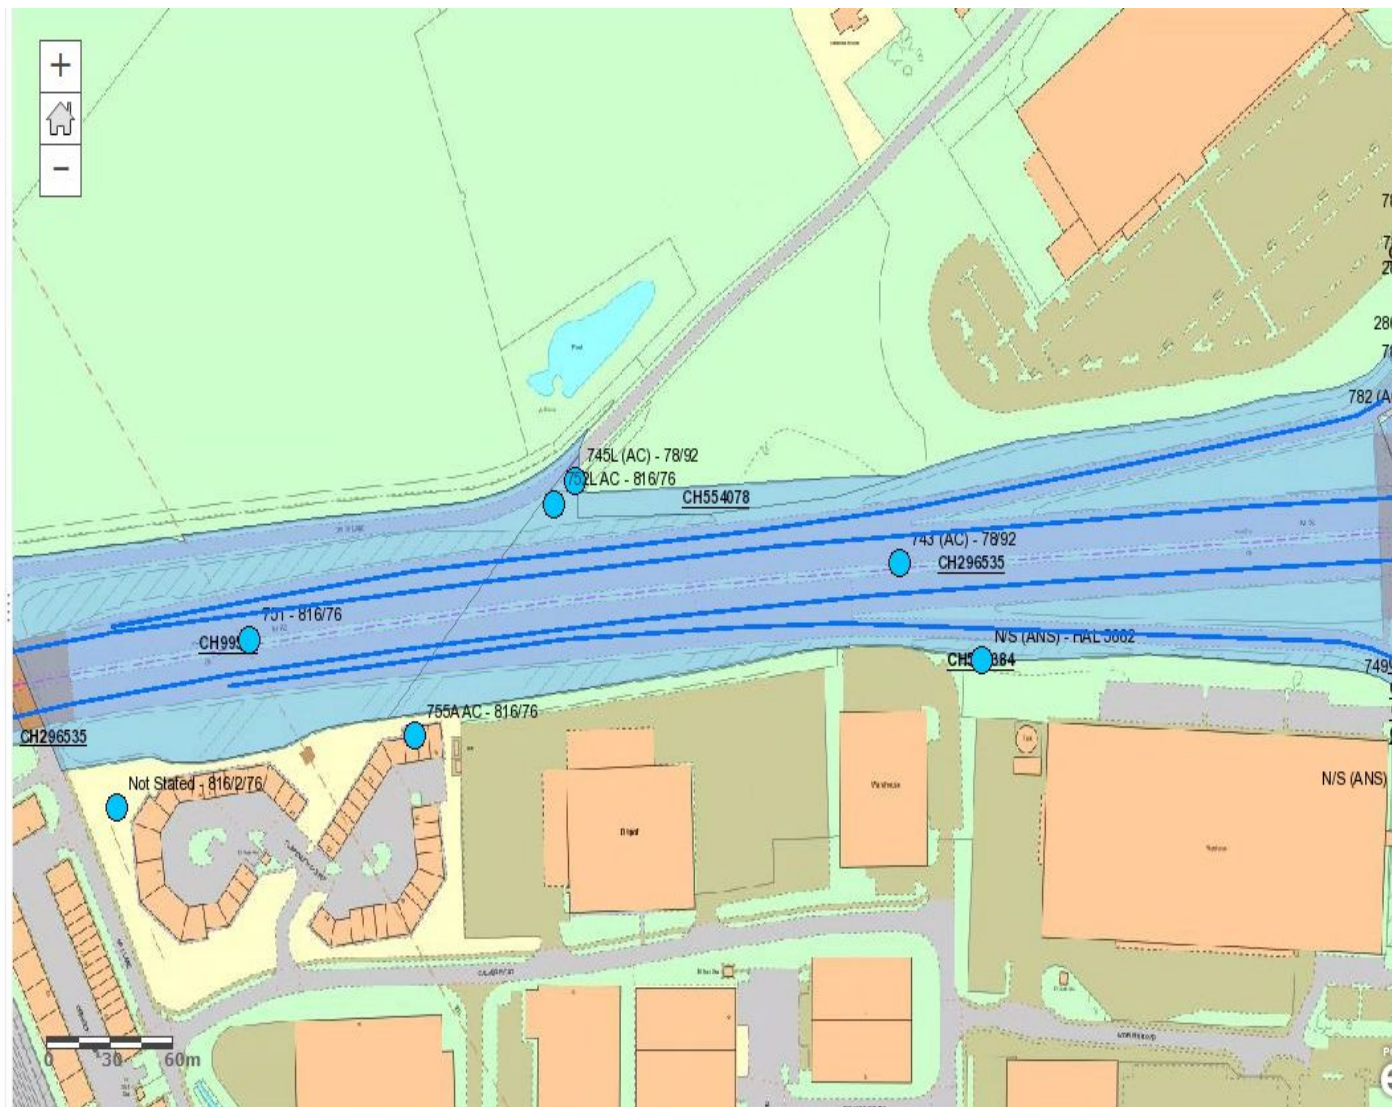

Legend

HAPMS

HAPMS

A

$$-A(M)$$

— M

Lands

Terrier Locate

● Acquired

 Not Acquired

Terrier Locate Request



HE Managed sites



Heathrow Affected Area



Land Registry

Highways England SRN

☐ Freehold

Leasehold



Legend

HAPMS

HAPMS

- A
- A(M)
- M

Lands

Terrier Locate

- Acquired
- Not Acquired

Terrier Locate Request



HE Managed sites



Heathrow Affected Area



Land Registry

Highways England SRN

- Freehold
- ▨ Leasehold

