


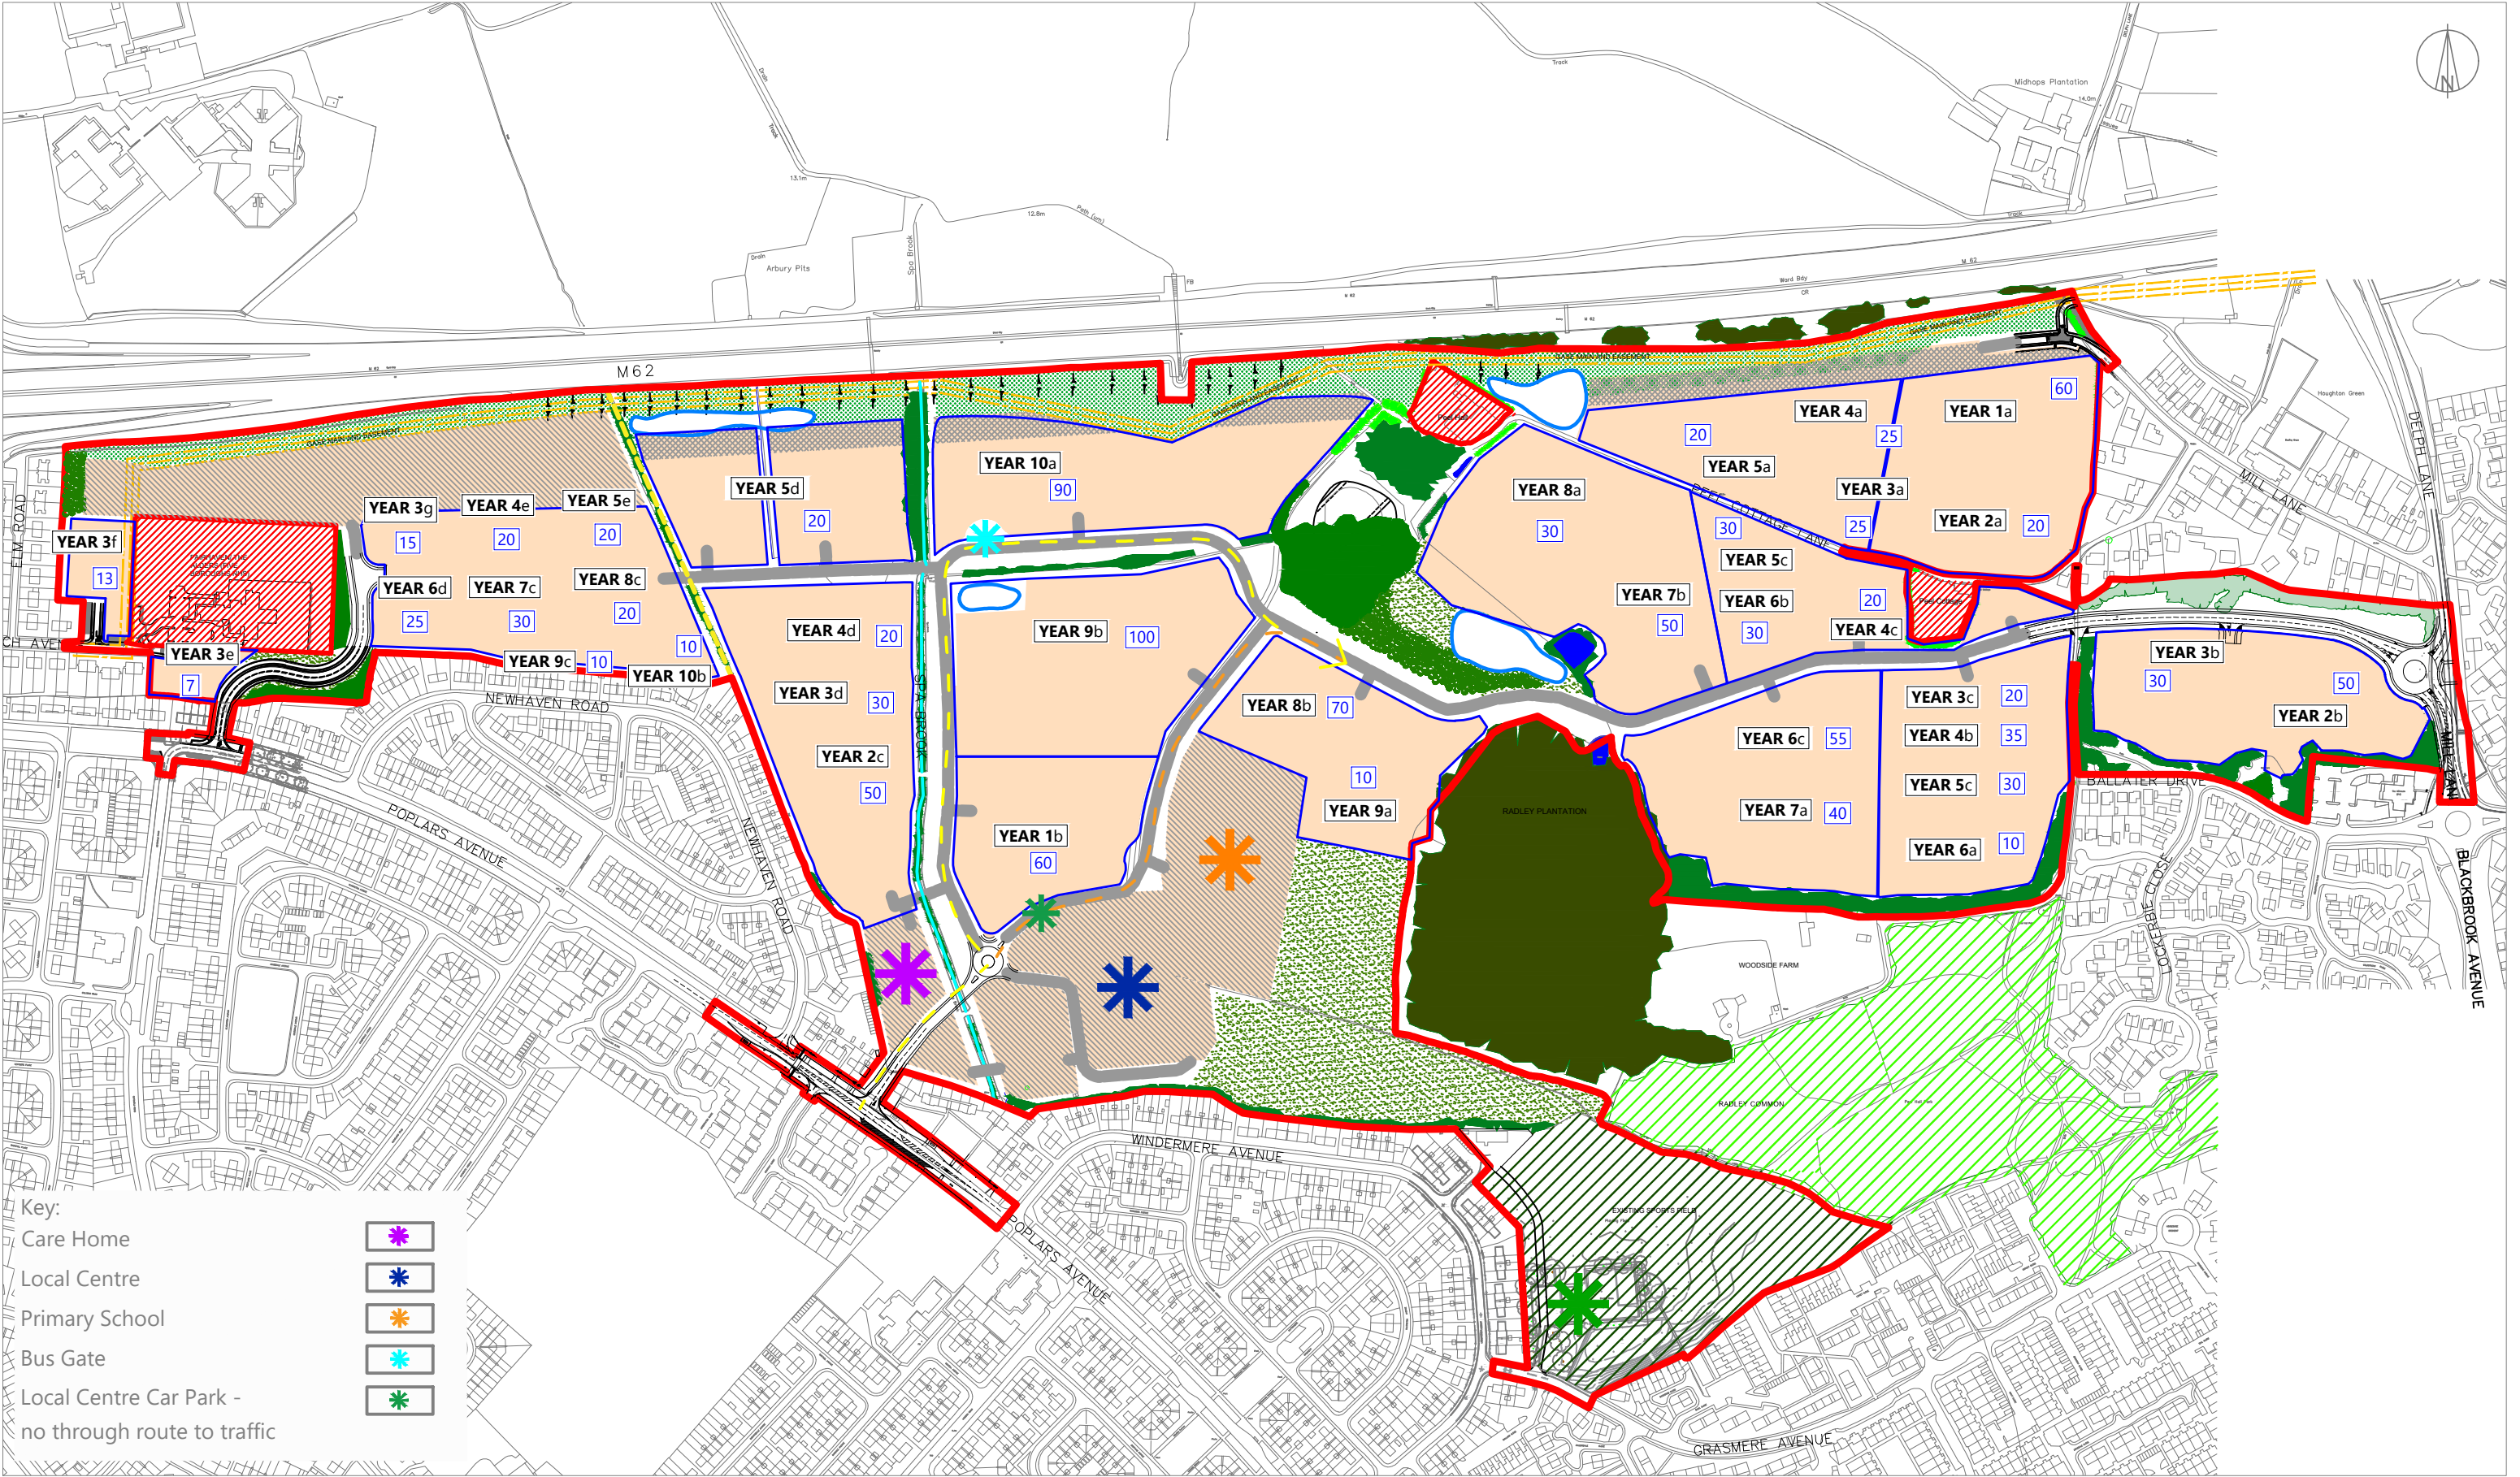

Key:
Care Home
Local Centre
Primary School
Bus Gate
Local Centre Car Park -
no through route to traffic



NOTES:
Reproduced from Appletons Peel Hall Parameters Plan
© Crown Copyright and database rights 2020 (OS License 100056454).
KEY:
Indicative Year Numbering
Indicative Number of units Completed at Year End
Initial Bus Link
End Bus Link



Phasing subject to detailed phasing plan to be submitted at Reserved Matters stage			
ISSUE	REASON FOR REVISION		DATE
DATE:	DRAWN BY:		CHECKED:
06/03/20	FB		FB

PROJECT: PEEL HALL, WARRINGTON
CLIENT: SATNAM MILLENNIUM LTD

TITLE: INDICATIVE HIGHWAYS BUILD OUT PLAN
PROJECT REFERENCE: 1901
DRAWING NUMBER: 09
SCALE: NOT TO SCALE

HighgateTransportation
www.highgatetransportation.co.uk
First Floor, 43-45 Park Street
Bristol BS1 5NL
0117 934 9121
© Highgate Transportation Limited