



Appendix 38

Indicative Phasing Plan Option A

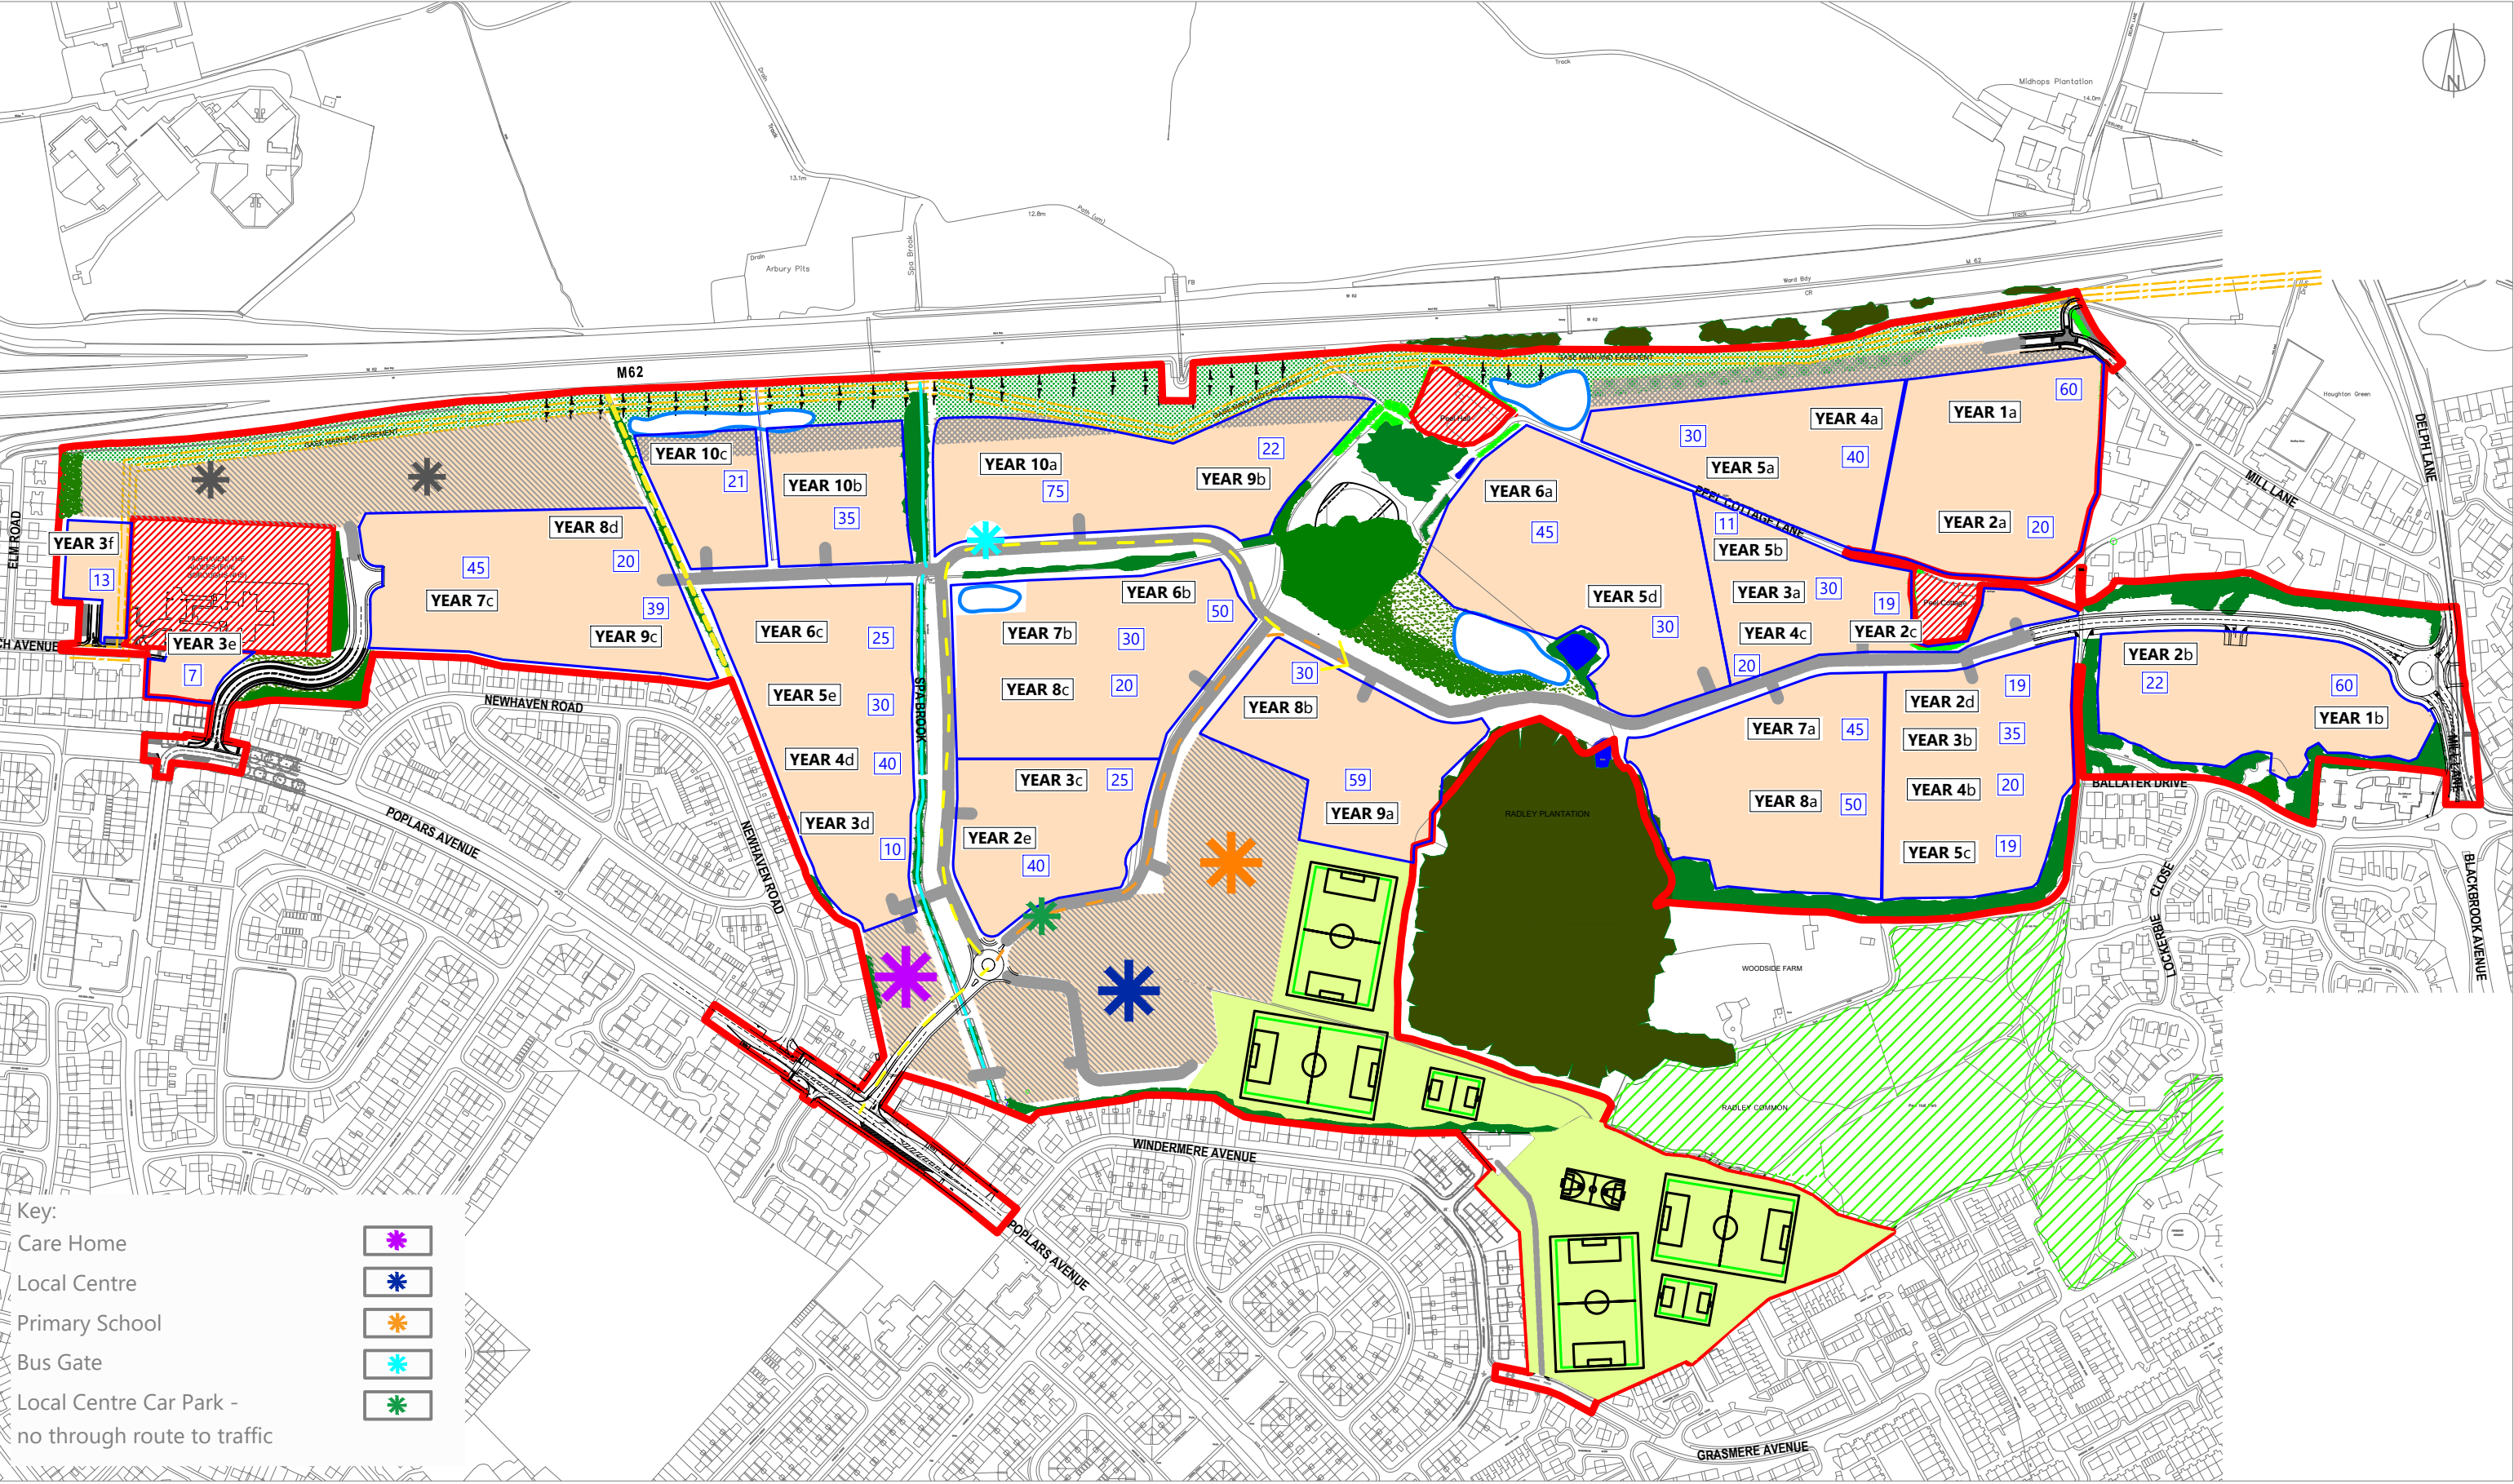

NOTES:
Reproduced from Appletons Peel Hall Parameters Plan (Rev.W).
© Crown Copyright and database rights 2017 (OS License 100056454).
KEY:
Indicative Year Numbering
Indicative Number of units Completed at Year End
Initial Bus Link
End Bus Link

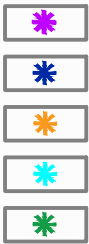

Phasing subject to detailed phasing plan to be submitted at Reserved Matters stage		
ISSUE	REASON FOR REVISION	DATE
DATE:	DRAWN BY:	CHECKED:
11/05/17	FB	FB

PROJECT: PEEL HALL, WARRINGTON

CLIENT: SATNAM MILLENNIUM LTD

TITLE: INDICATIVE HIGHWAYS BUILD OUT PLAN

PROJECT REFERENCE:	DRAWING NUMBER:	SCALE:
1107	27/G	NOT TO SCALE

Highgate*Transportation*

www.highgatetransportation.co.uk

Box 13, 42 Triangle West
Park Street, Bristol BS8 1ES
07973 375 937 / 07595 892 217
© Highgate Transportation Limited