


Appendix 39

Indicative Phasing Plan Option B

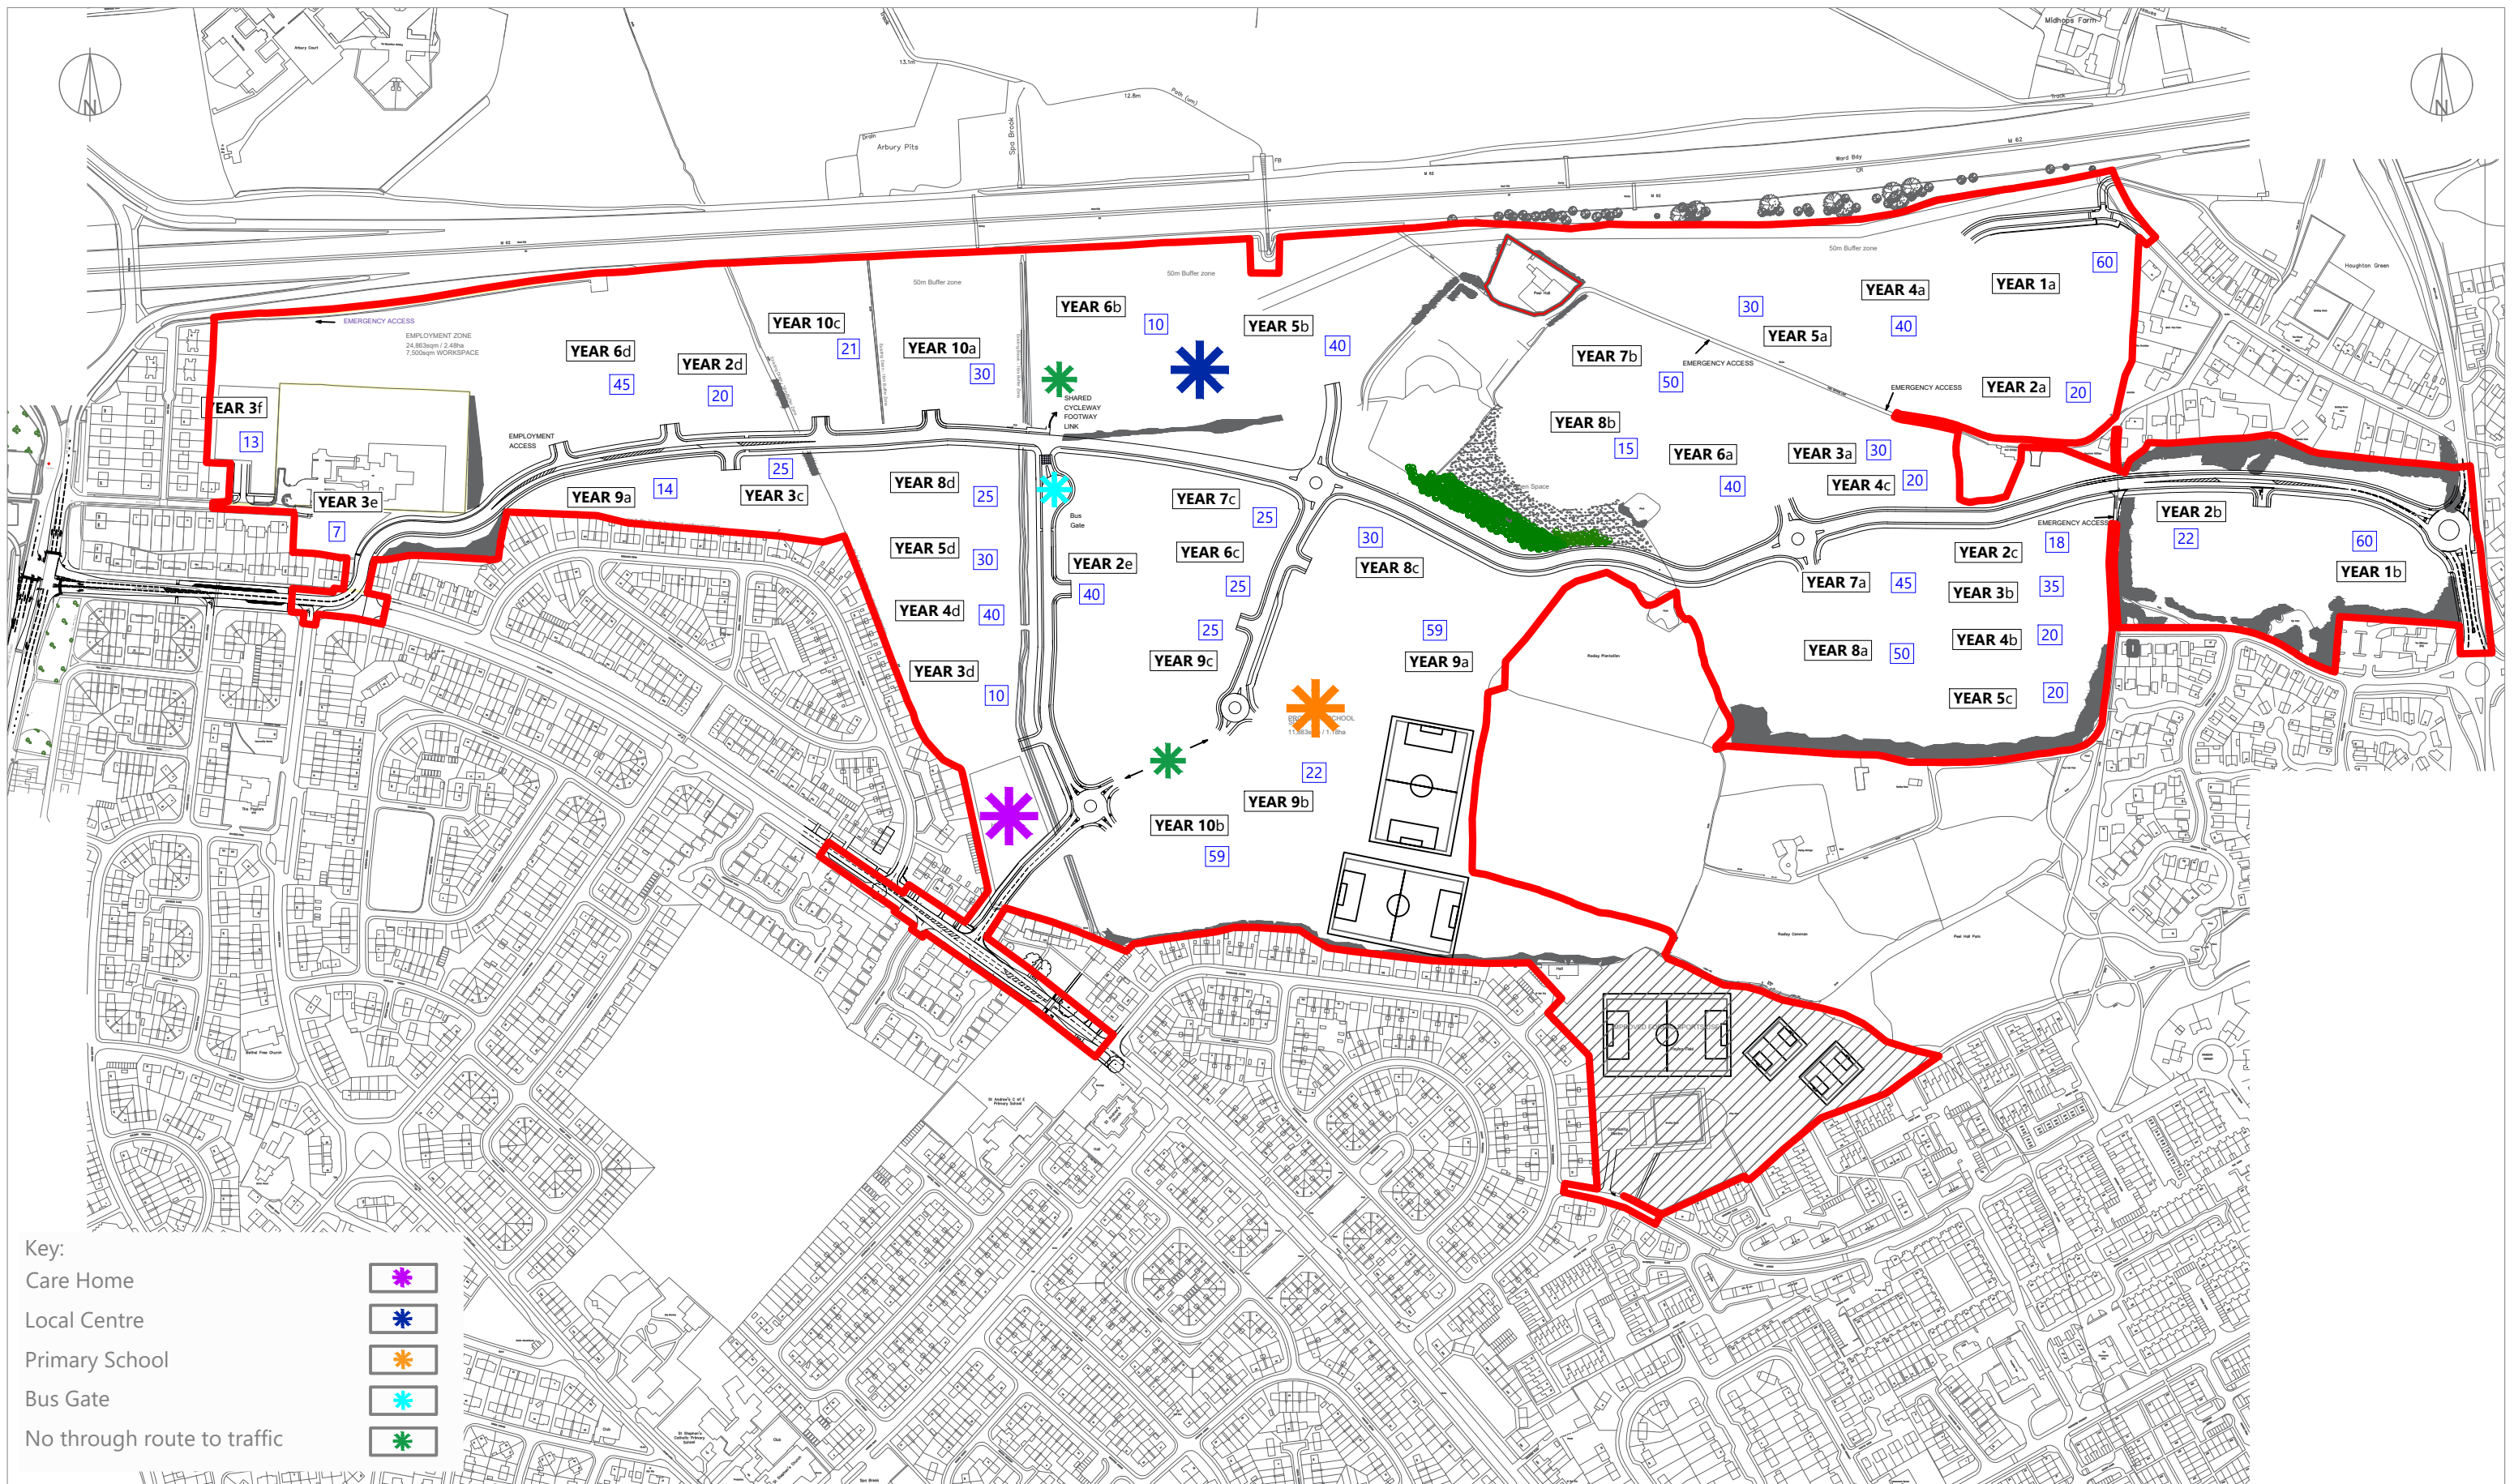

Phasing subject to detailed phasing plan to be submitted at Reserved Matters stage		
ISSUE	REASON FOR REVISION	DATE
DATE:	DRAWN BY:	CHECKED:
20/10/17	FB	DT

PROJECT:	PEEL HALL, WARRINGTON
CLIENT:	SATNAM MILLENNIUM LTD

TITLE:	INDICATIVE HIGHWAYS BUILD OUT PLAN - THROUGH ROUTE		
PROJECT REFERENCE:	DRAWING NUMBER:	SCALE:	
1107	57	NOT TO SCALE	