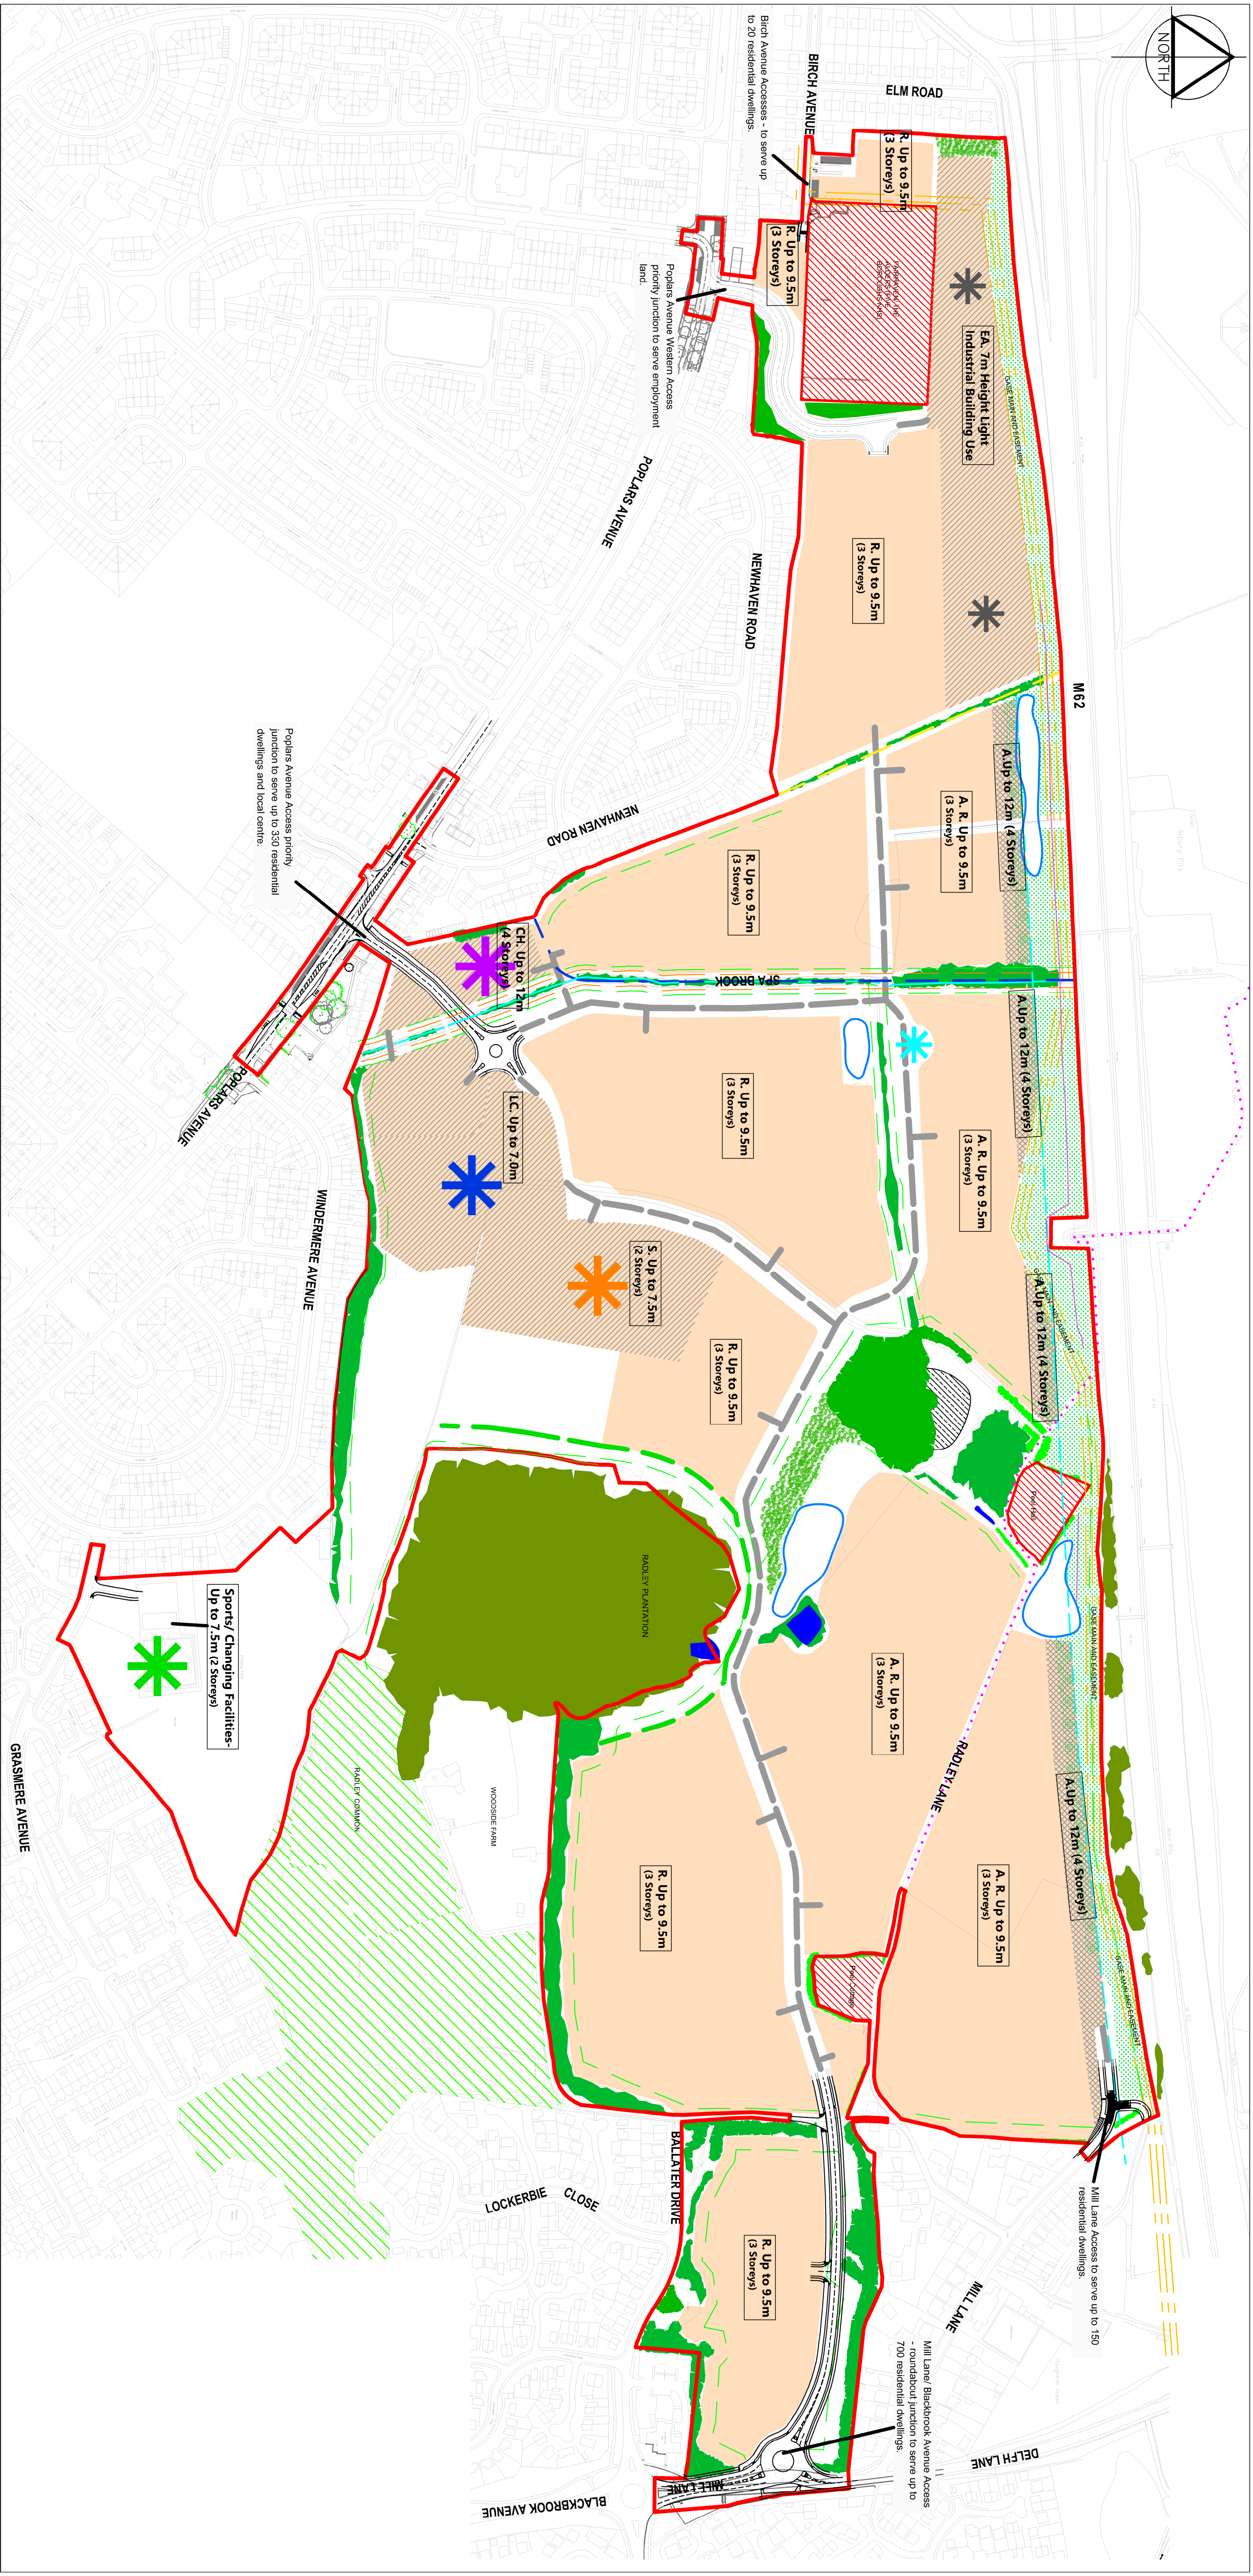
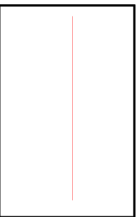
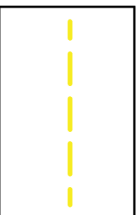
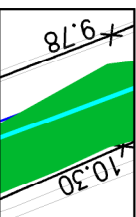
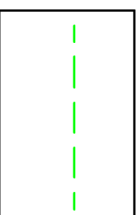

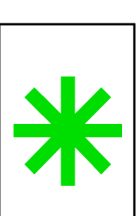
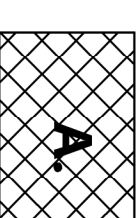
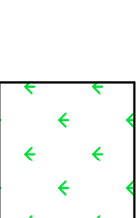
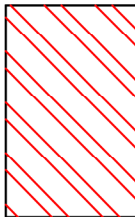

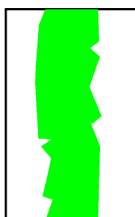

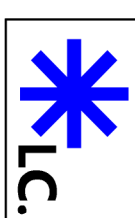
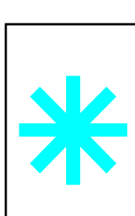
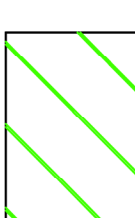

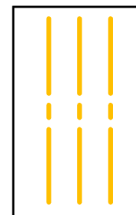


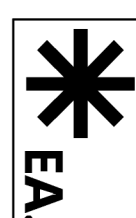
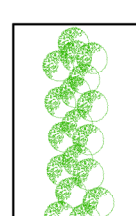




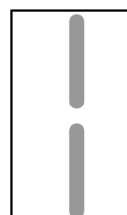

 


Appendix 6

Option A Parameters Plan (Revision Y)



KEYS


							

PEEL HALL, WARRINGTON

Parameters Plan- Option A

FIGURE APP 6A

Project	PEEL HALL, WARRINGTON
Title	Parameters Plan- Option A
Client	Satnam Millennium Ltd
Date	21.10.15
Drawn	SW/ DS
Checked	DA/ DS
Scale	1:2,500@A1
Drawing No	1820_24
Revision	Y



appletons

Landscap
Institute
Registered Practice

17 Croxley Old Road, Bolton BL1 3AD. Tel: 01204 393006. Fax: 01204 388772
Web: www.appletons.co.uk Email: info@appletons.co.uk

*Note: Heights shown are proposed from ground level. Heights shown are fixed and take precedent over number of storeys shown.